


Key

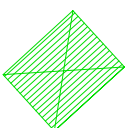

Proposed Bike Hangar



Lighting column





Existing Gully



Existing Double Yellow Line



Existing Bollard

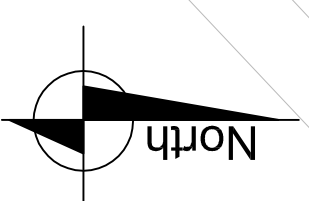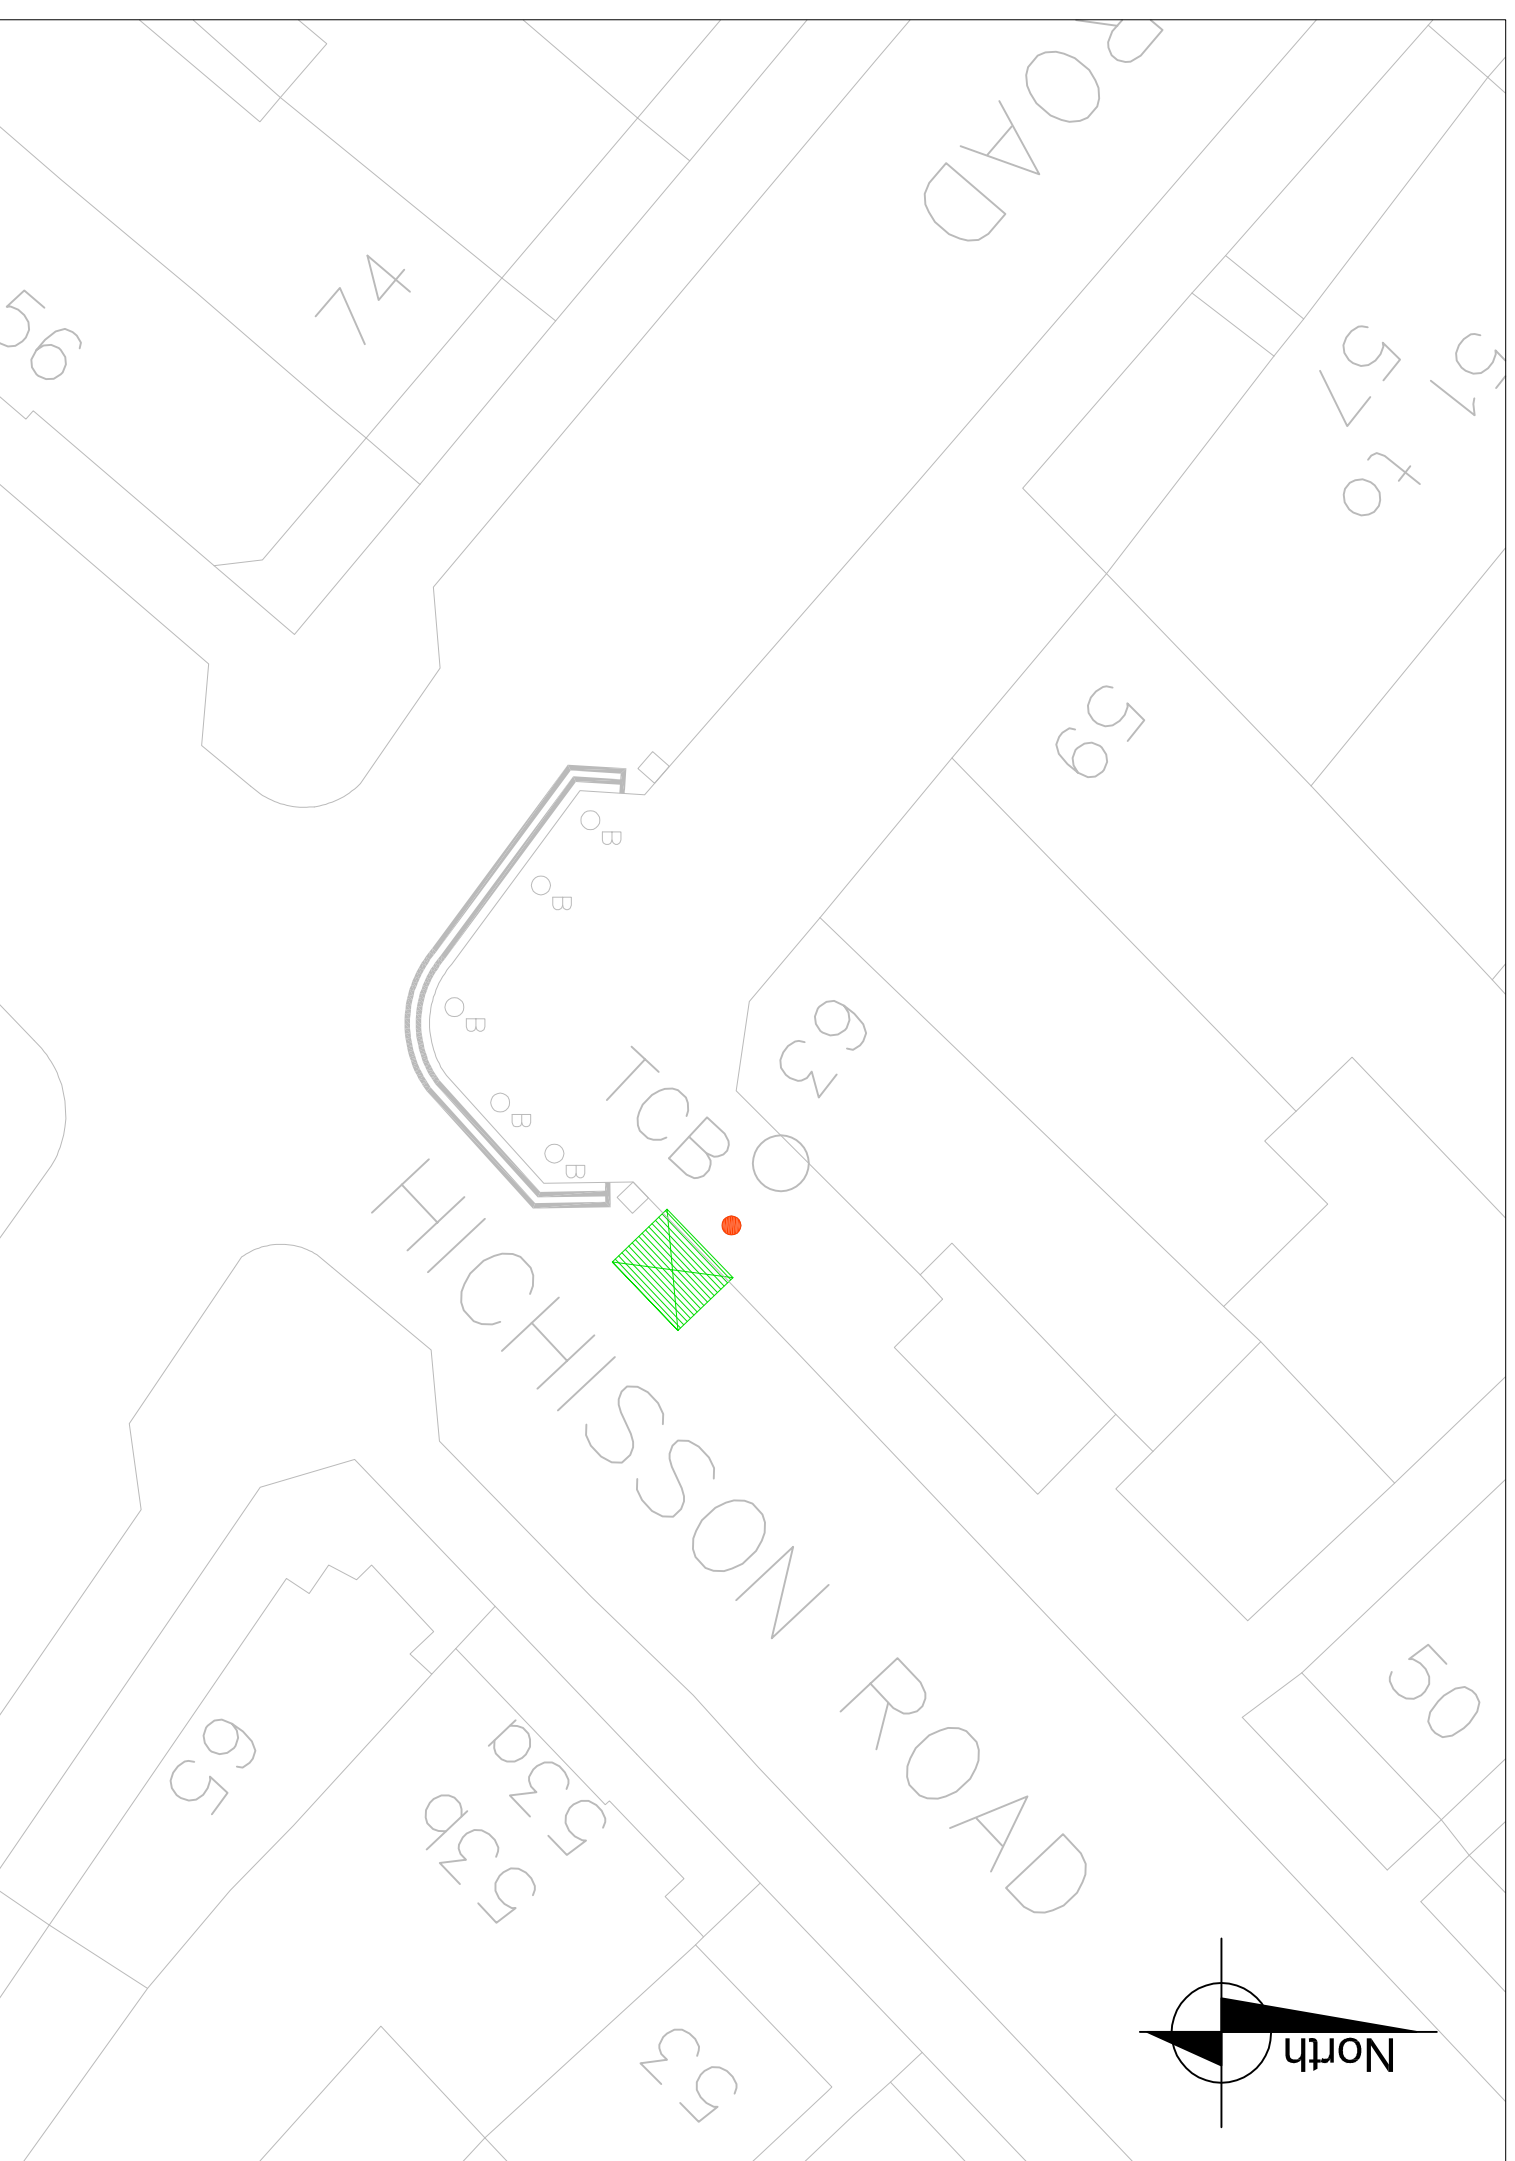

Rev	Date	Description	Dm	Chk	App

Project
18/19 Devolved Highways

Drawing Title
Hichisson Road - Proposed Cycle Hangar

Community council		Ward(s)	
Peckham & Nunhead		The Lane	
Date	Scale	Drn	Rev
Jun 18	1:200	LA	
Drawing number		Status	
DHB - 107846 - Hichisson Road Hangar			

Highways Division
Transport projects
Minor Works

Environment and Social
 Regeneration
 Floor 3, Hub 2
 160 Tooley Street
 PO Box 64529
 London SE1P 5LX