


Key

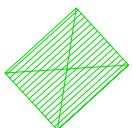

Proposed Bike Hangar





Existing double yellow lines



Existing parking bay




Lighting column

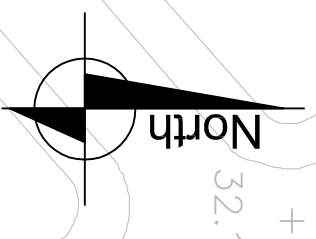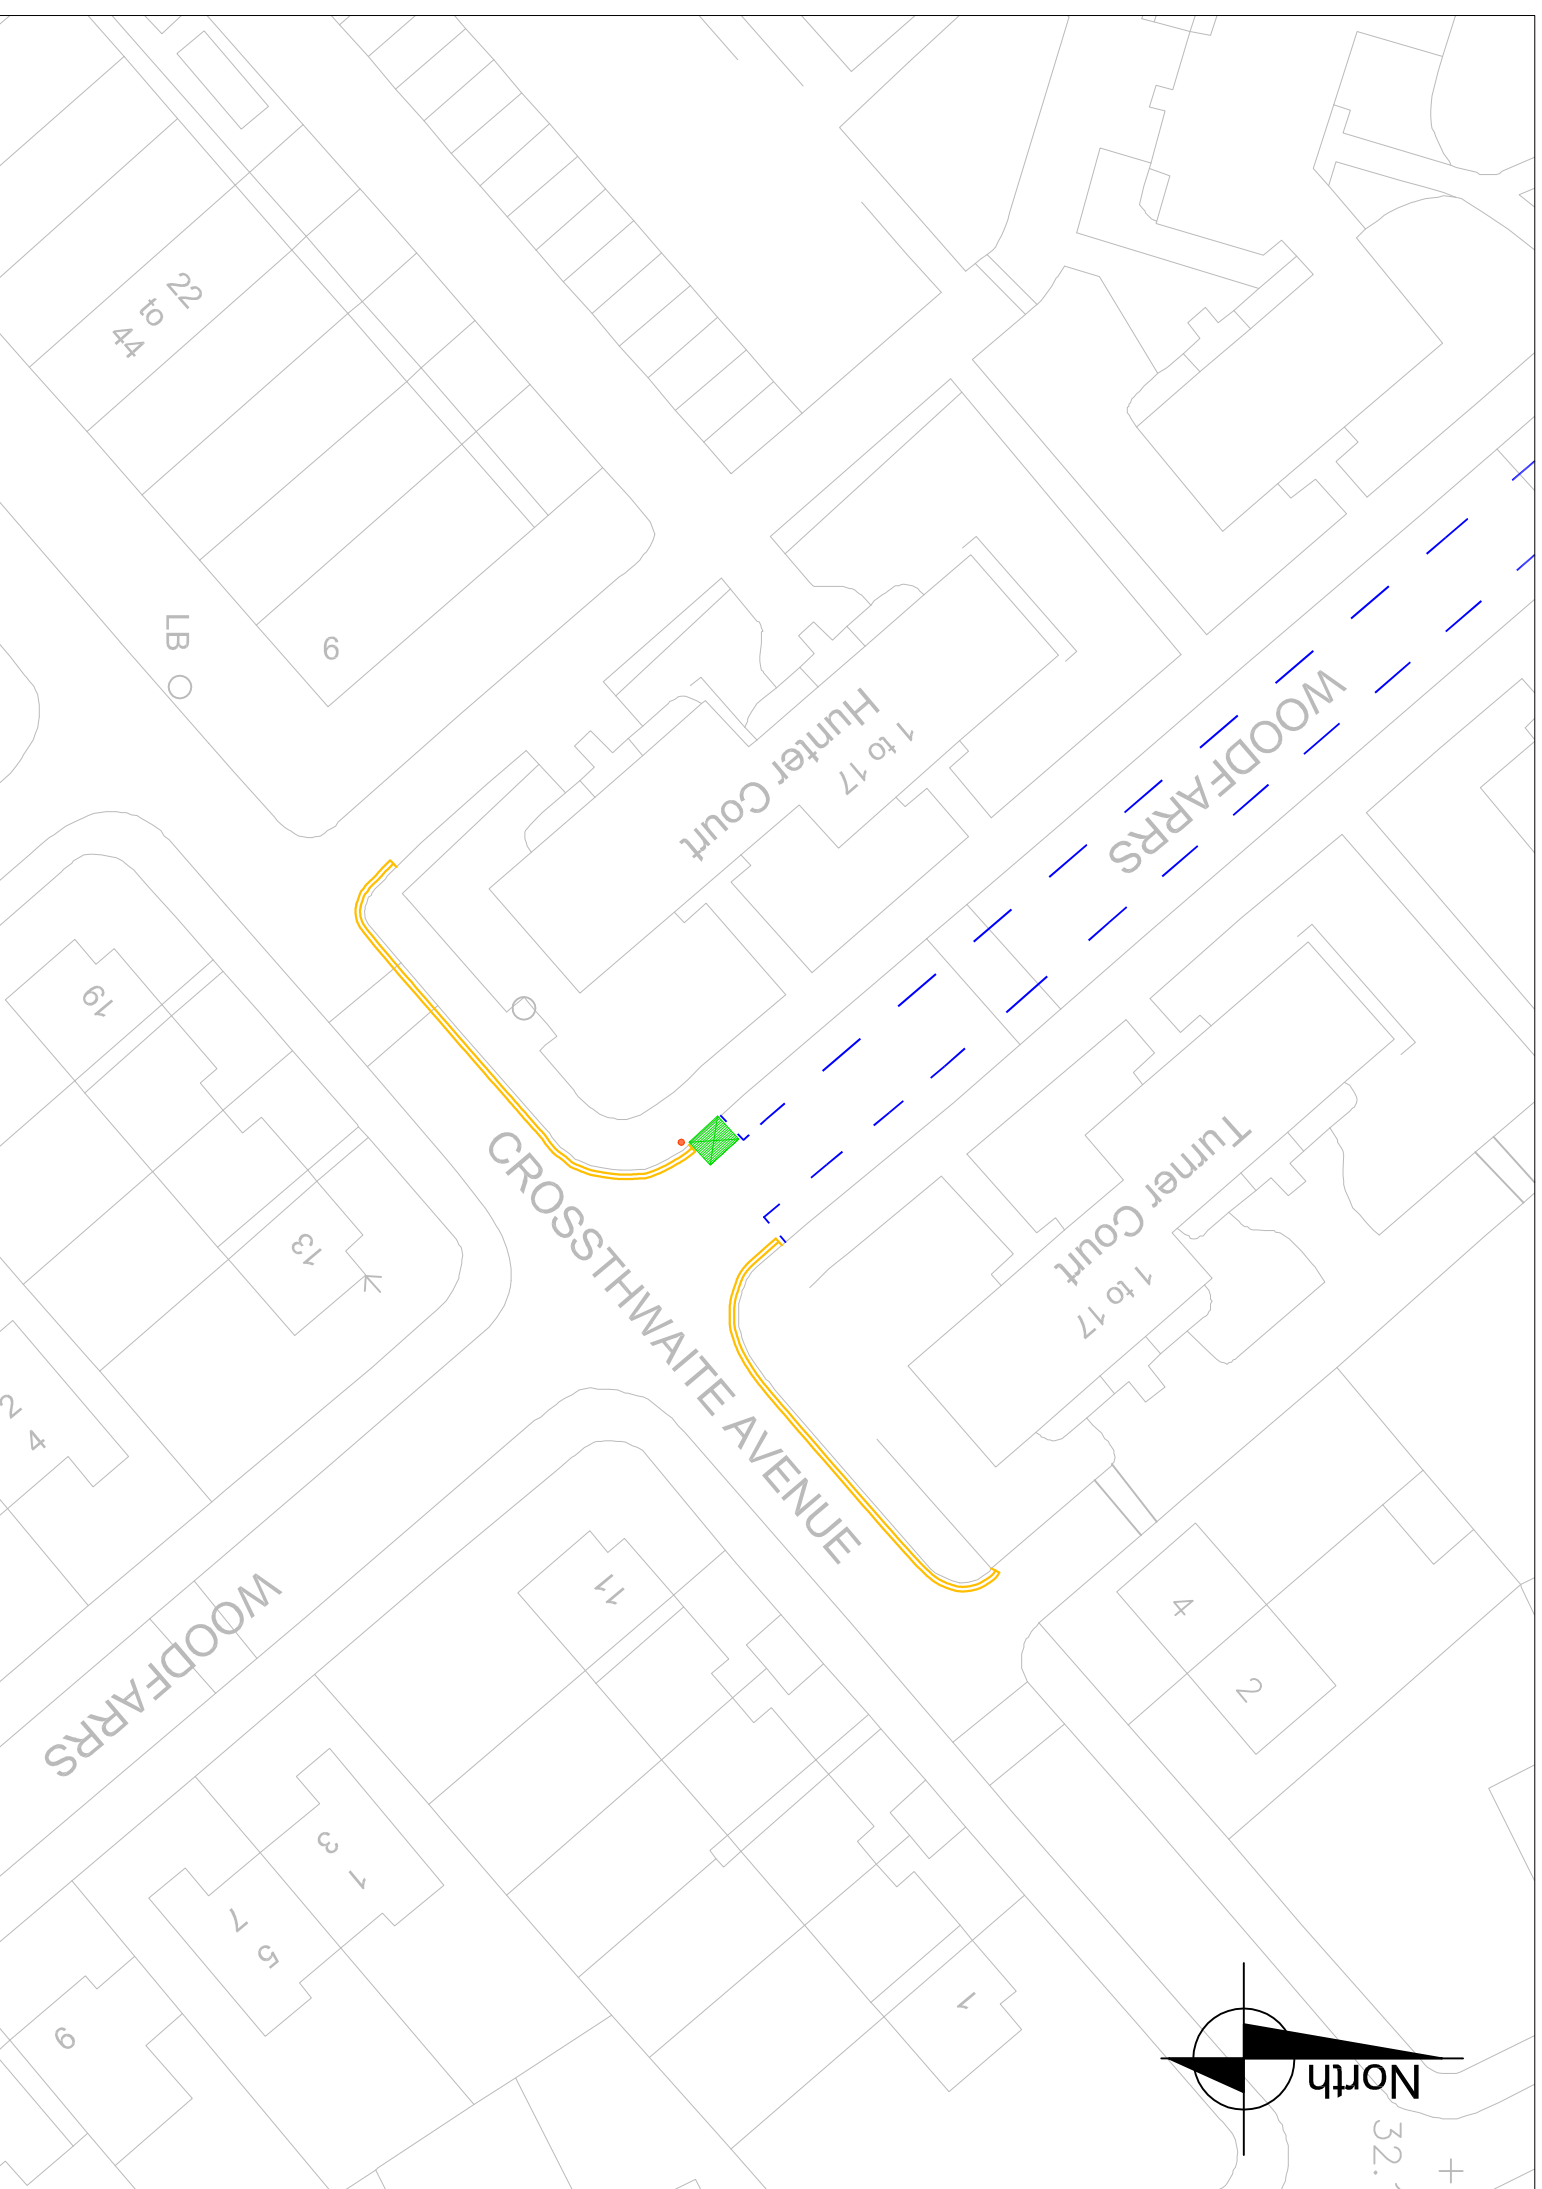

Rev	Date	Description	Drm	Chk	App

Project
18/19 Devolved Highways
 Drawing Title
Woodfarrs - Proposed Cycle Hangar

Community council Camberwell		Ward(s) Champion Hill		Date May 18	Scale 1:500	Drm TA	Rev AS	App RW
Drawing number DHB - 107731 - Woodfarrs		Status						

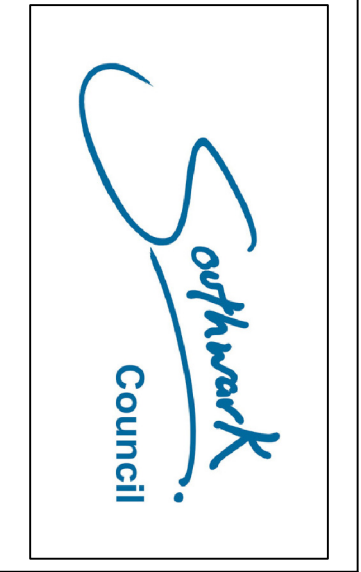

Highways Division
 Transport projects
 Minor Works
 Environment and Social
 Regeneration
 Floor 3, Hub 2
 160 Tooley Street
 PO Box 64529
 London SE1P 5LX