
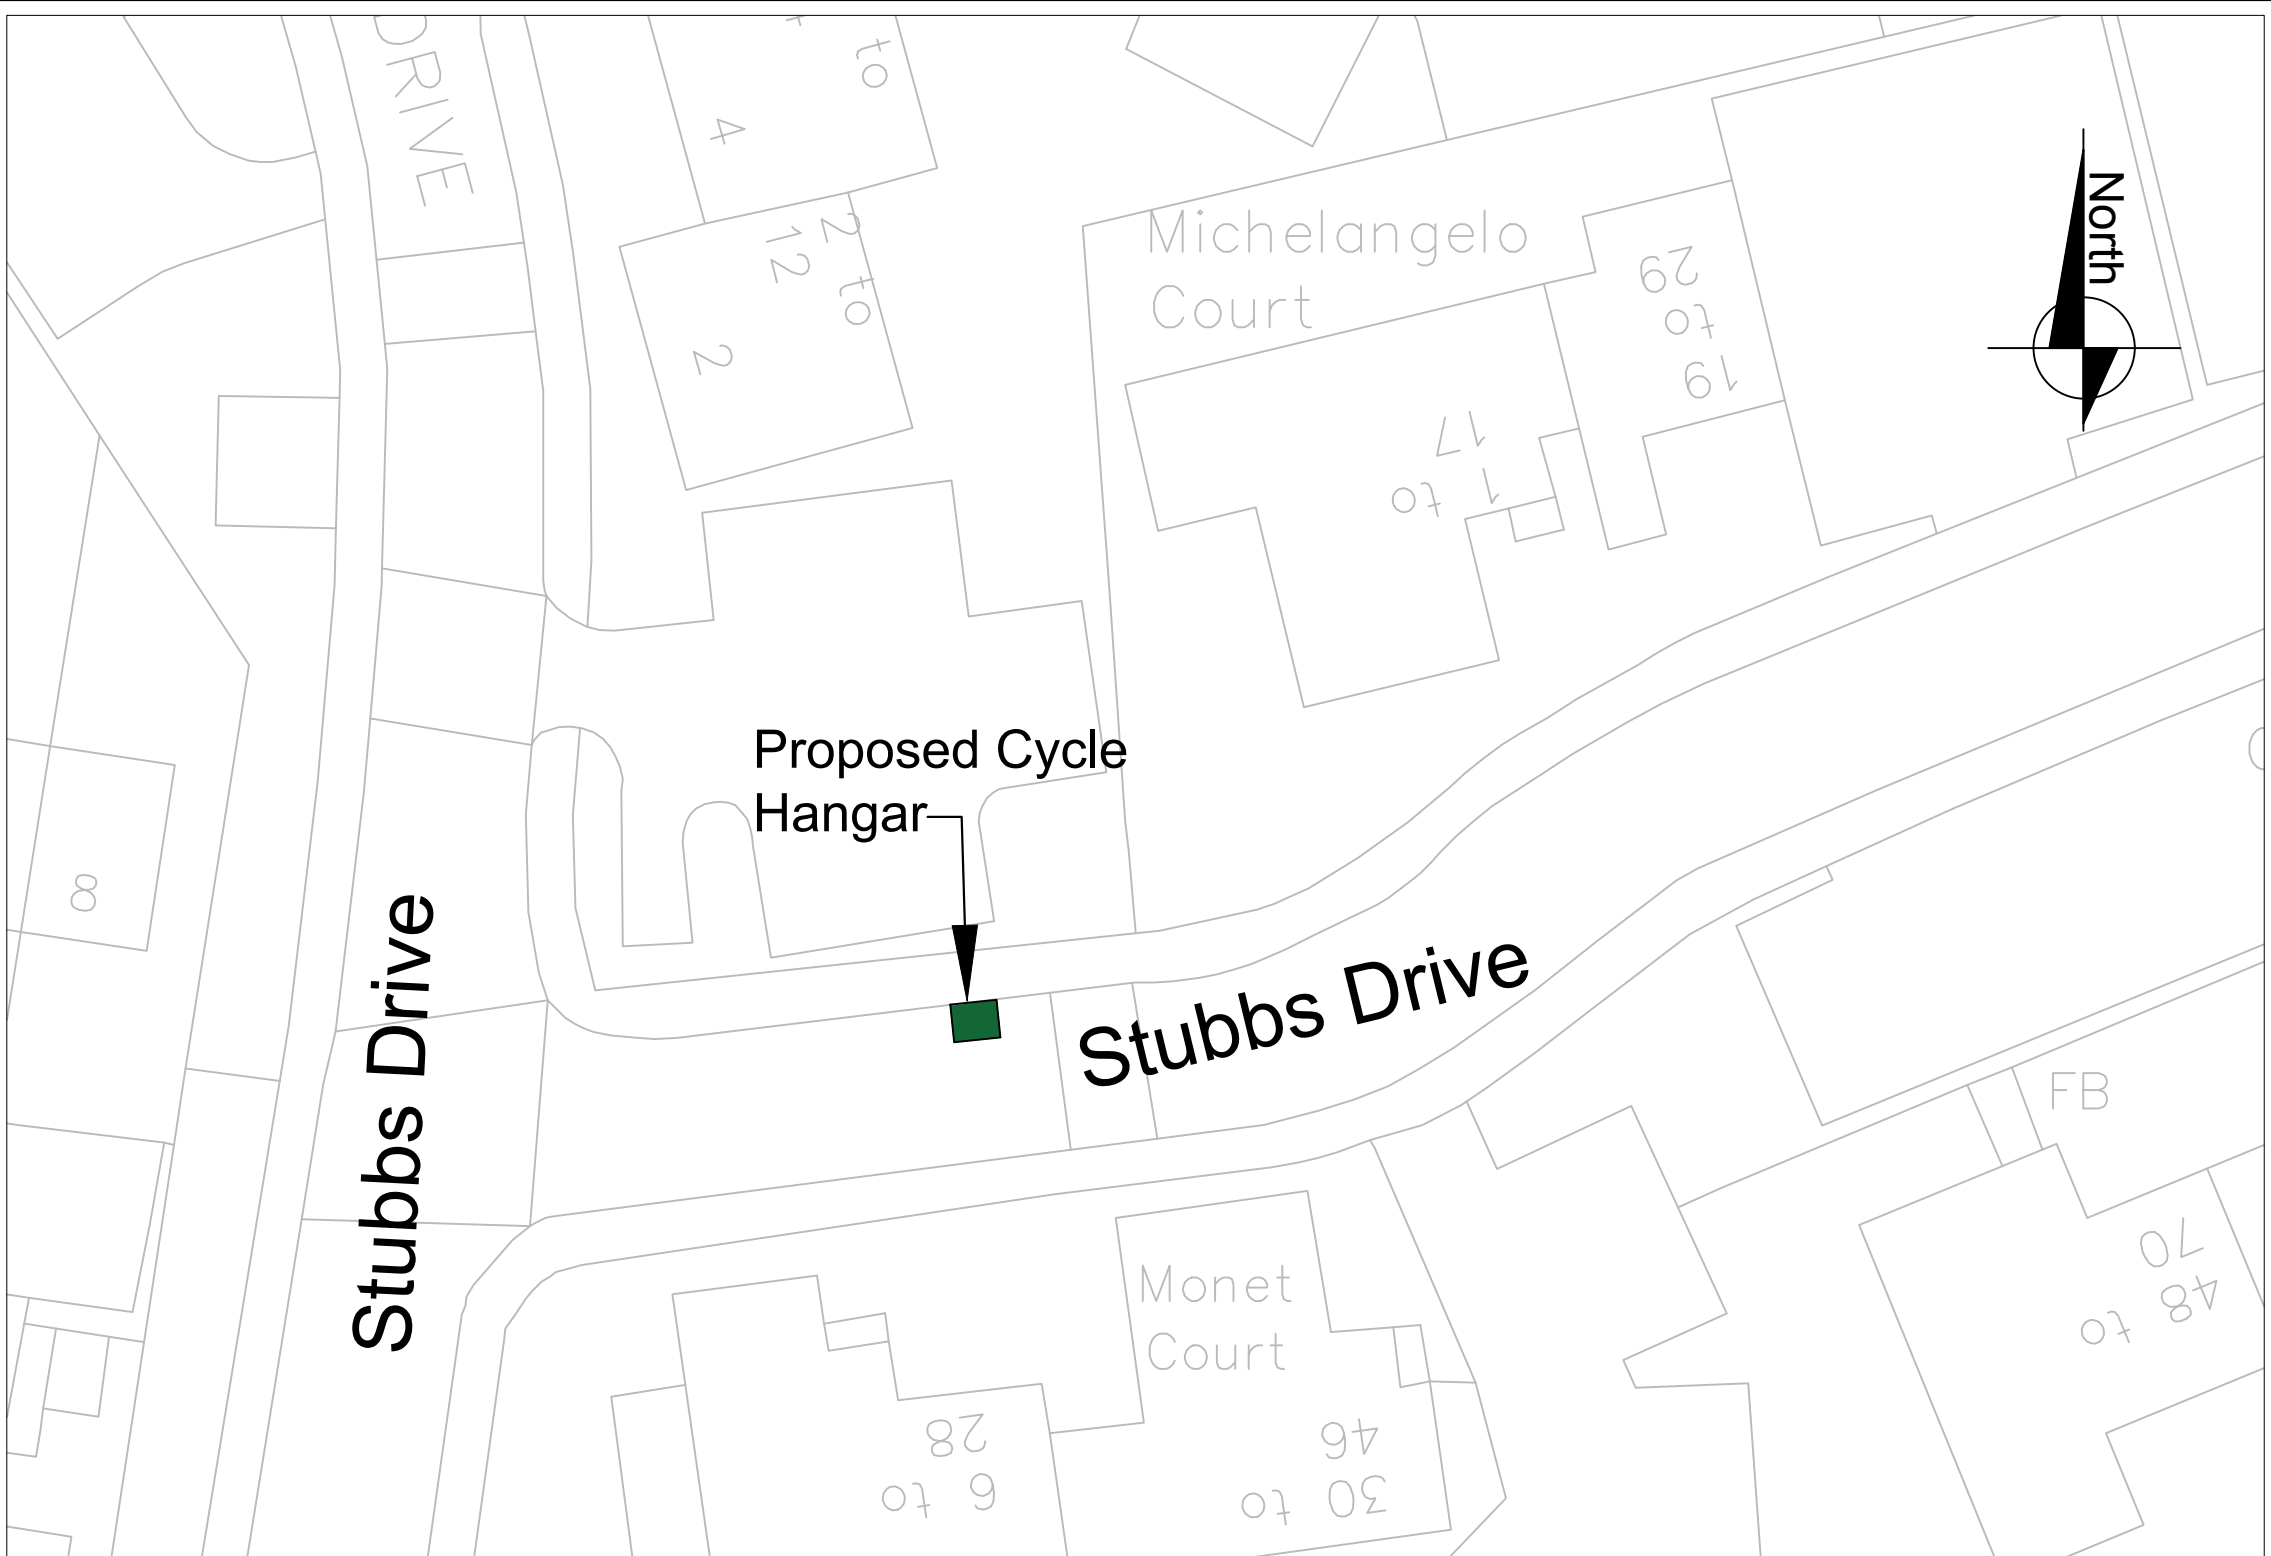


**KEY:**

 **PROPOSED CYCLE HANGAR**

- NOTES:**
1. Dimensions in meters, unless otherwise stated.
  2. This drawing should be read in conjunction with other relevant engineering details, drawings & specifications.
  3. Any discrepancies should be reported to the design engineer immediately, so that clarification can be sought prior to the commencement of works.
  4. The dimensions must be rectified on site before construction.
  5. All works are to be in accordance with Southwark borough council specification and standards.

- OBSERVATIONS:**
1. All road signs to be class 1 material.
  2. All non-illuminated signs and supplementary plates to be retro-reflective.
  3. Mounting heights of all signs to be: 2.1 m.



Rev	Date	Description	Drn	Chk	App
0	--/------	--	--	--	--

Project  
**Cycle Hangars 18-19**

Drawing Title  
**CH042 Stubbs Drive**

Community council Bemondsey and Rotherhithe				
Ward(s) South Bemondsey				
Date	Scale	Drn	Rev	App
14/12/2018	1:200	KH	TA	AS
Drawing number <b>SD_042</b>		Status <b>Masterplan</b>		



**Highways Division  
Transport projects  
Minor Works**

Environment and Social  
Regeneration  
Floor 3, Hub 2  
160 Tooley Street  
PO Box 64529  
London SE1P 5LX