


Key

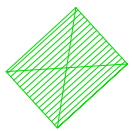

Proposed Bike Hangar



Existing parking bay




Lighting column



Existing Tree



Existing Double Yellow Line

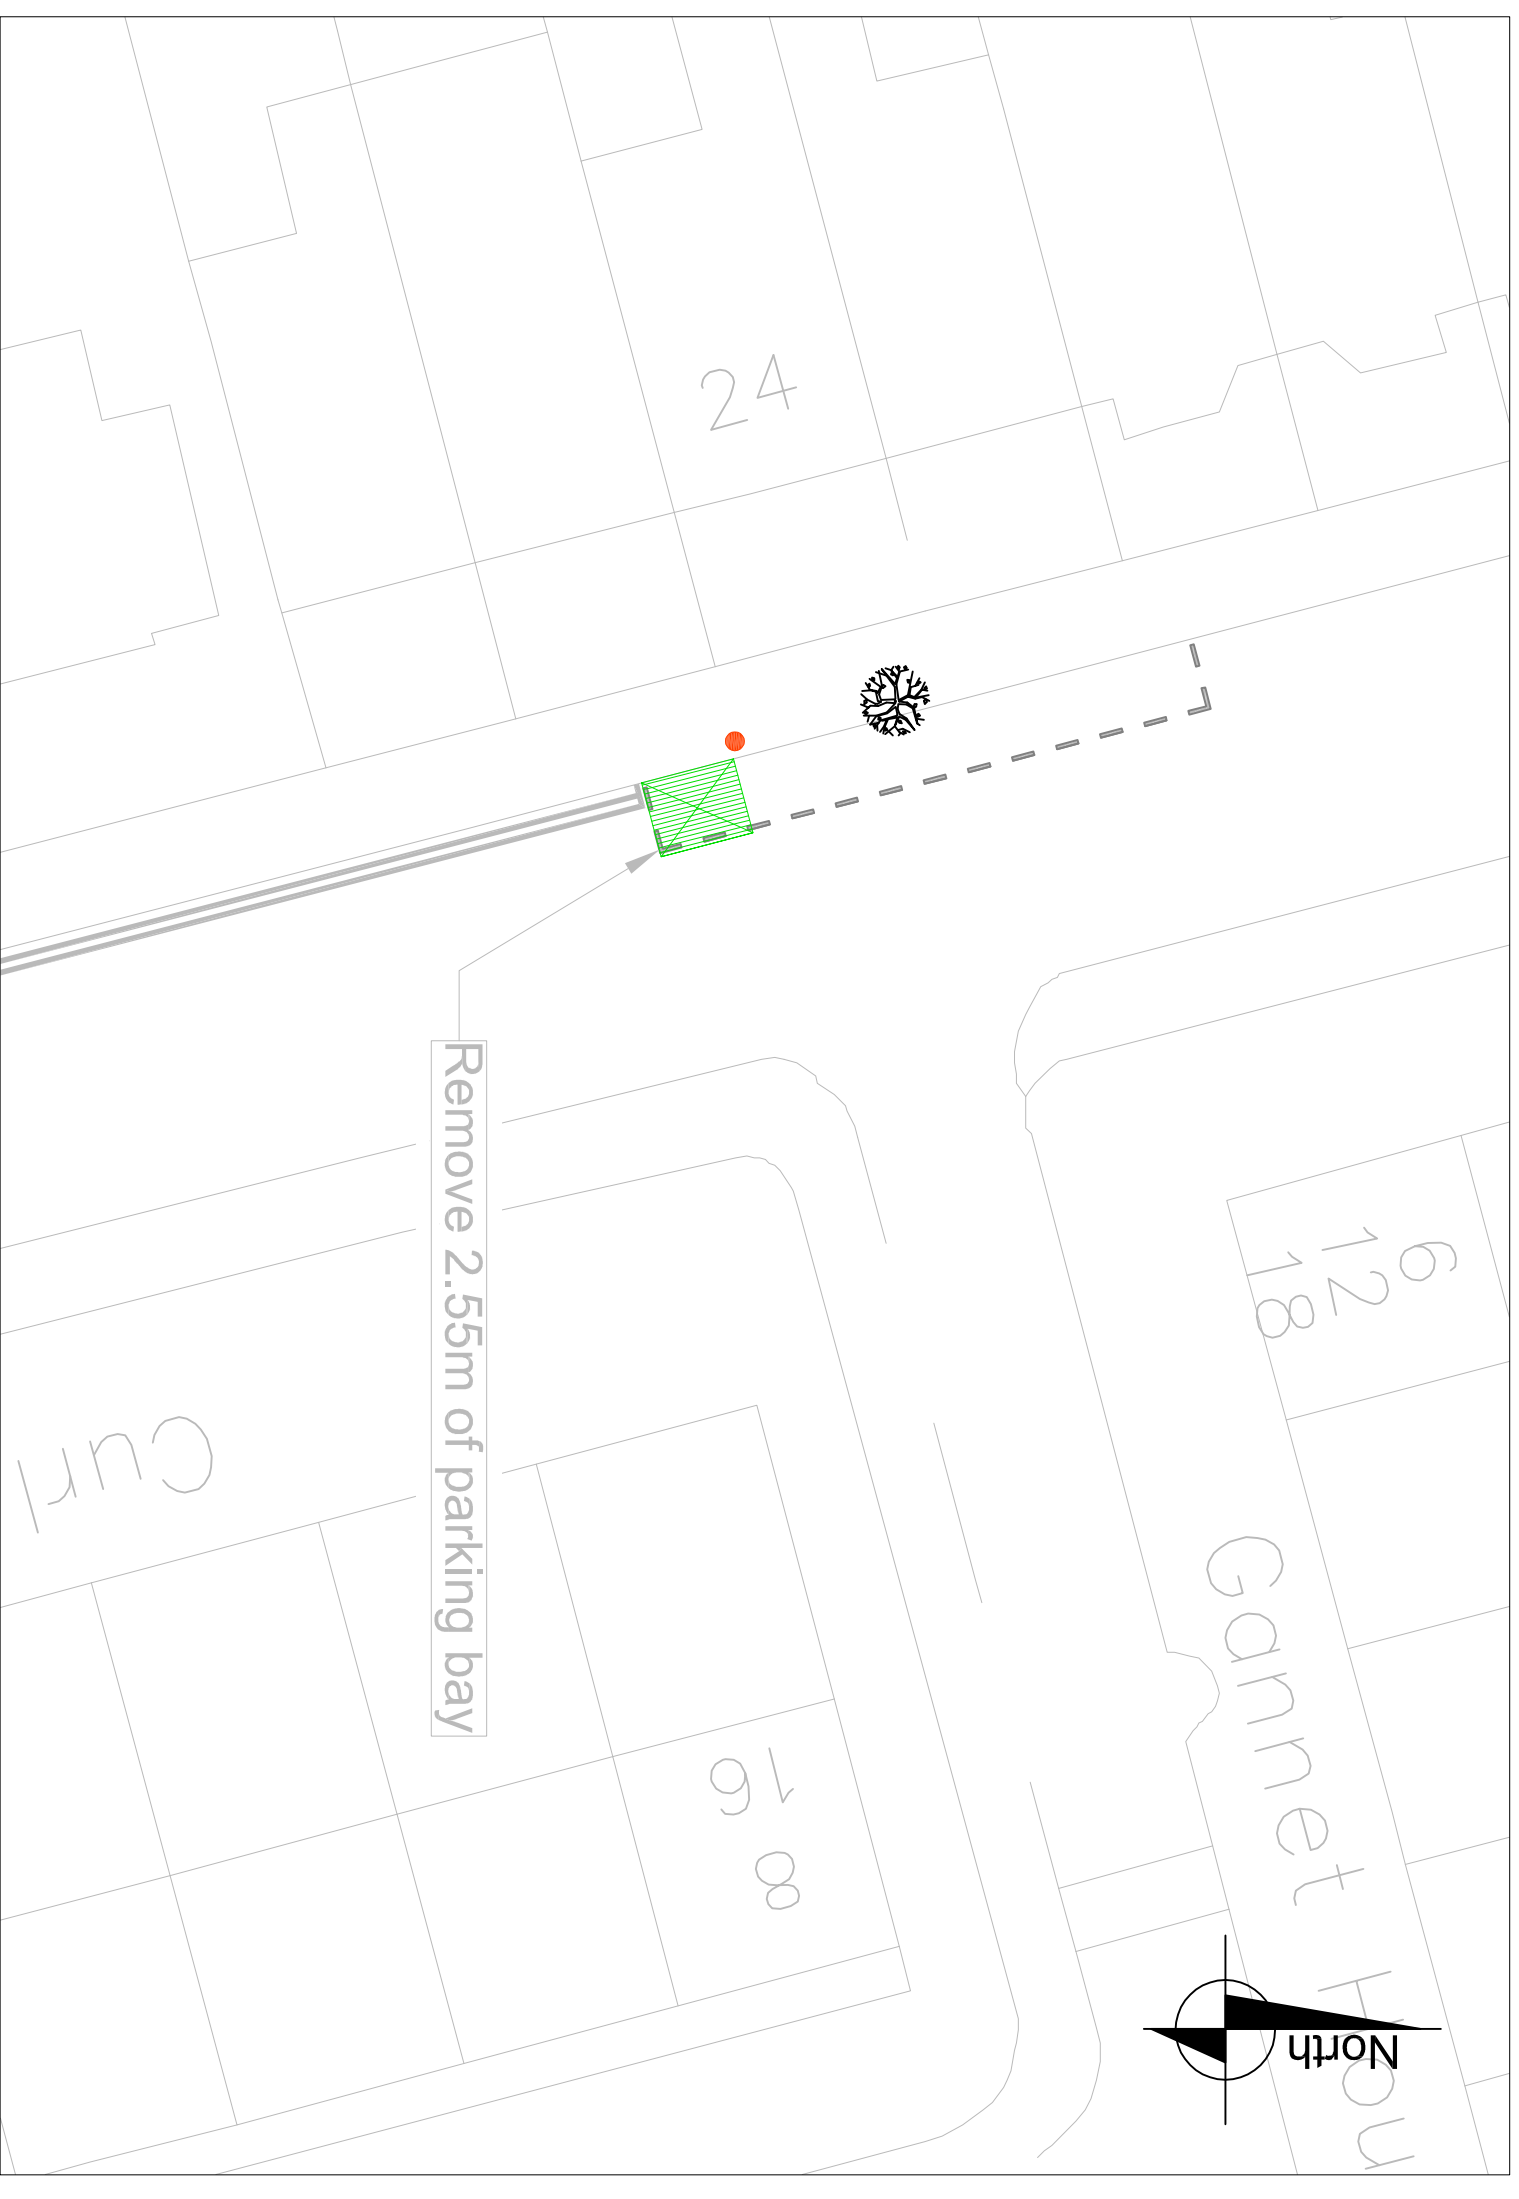


Rev	Date	Description	Dm	Chk	App

Project
18/19 Devolved Highways

Drawing Title
Talfourd Road - Proposed Cycle Hangar

Community council Peckham & Nunhead		Ward(s) The Lane	
Date	Scale	Dm	Rev
Jun 18	1:200	LA	
Drawing number DHB - 107606 - Talfourd Road Hangar	Status		

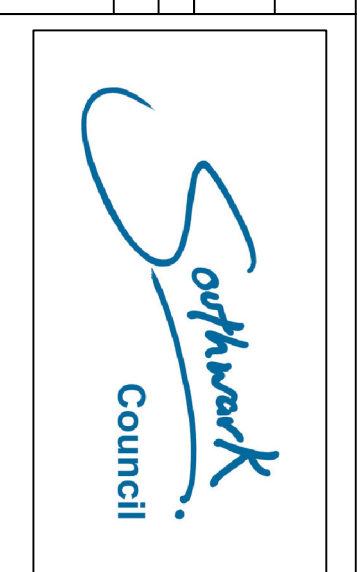

**Highways Division
 Transport projects
 Minor Works**

Environment and Social
 Regeneration
 Floor 3, Hub 2
 160 Tooley Street
 PO Box 64529
 London SE1P 5LX

© Crown copyright and database rights 2014 Ordnance Survey (0110019292)