



**KEY PLAN:**

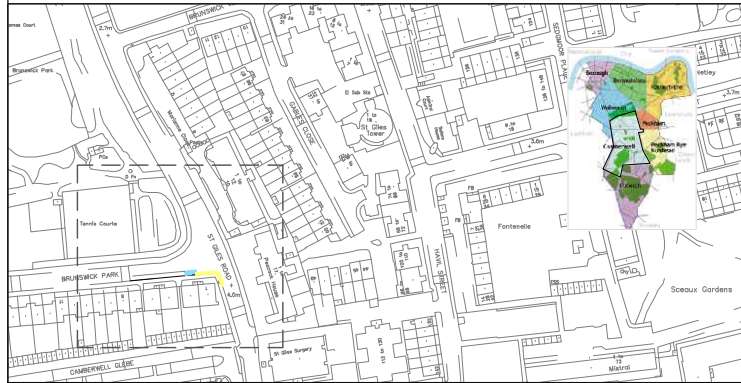


**KEY:**

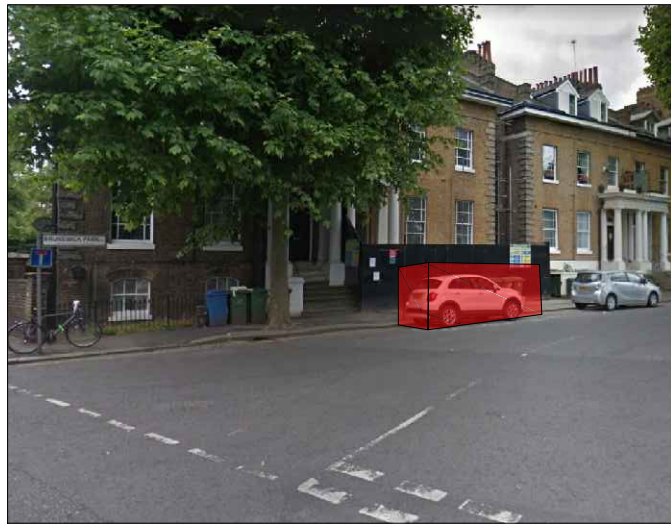

**NOTES:**

1. Dimensions in meters, unless otherwise stated.
2. This drawing should be read in conjunction with other relevant engineering details, drawings & specifications.
3. In case of any discrepancy, the bounded prevails over what is drawn.
4. Any discrepancies should be reported to the design engineer immediately, so that clarification can be sought prior to the commencement of works.
5. The dimensions must be rectified on site before construction.
6. All works are to be in accordance with Southwark borough council specification and standards.

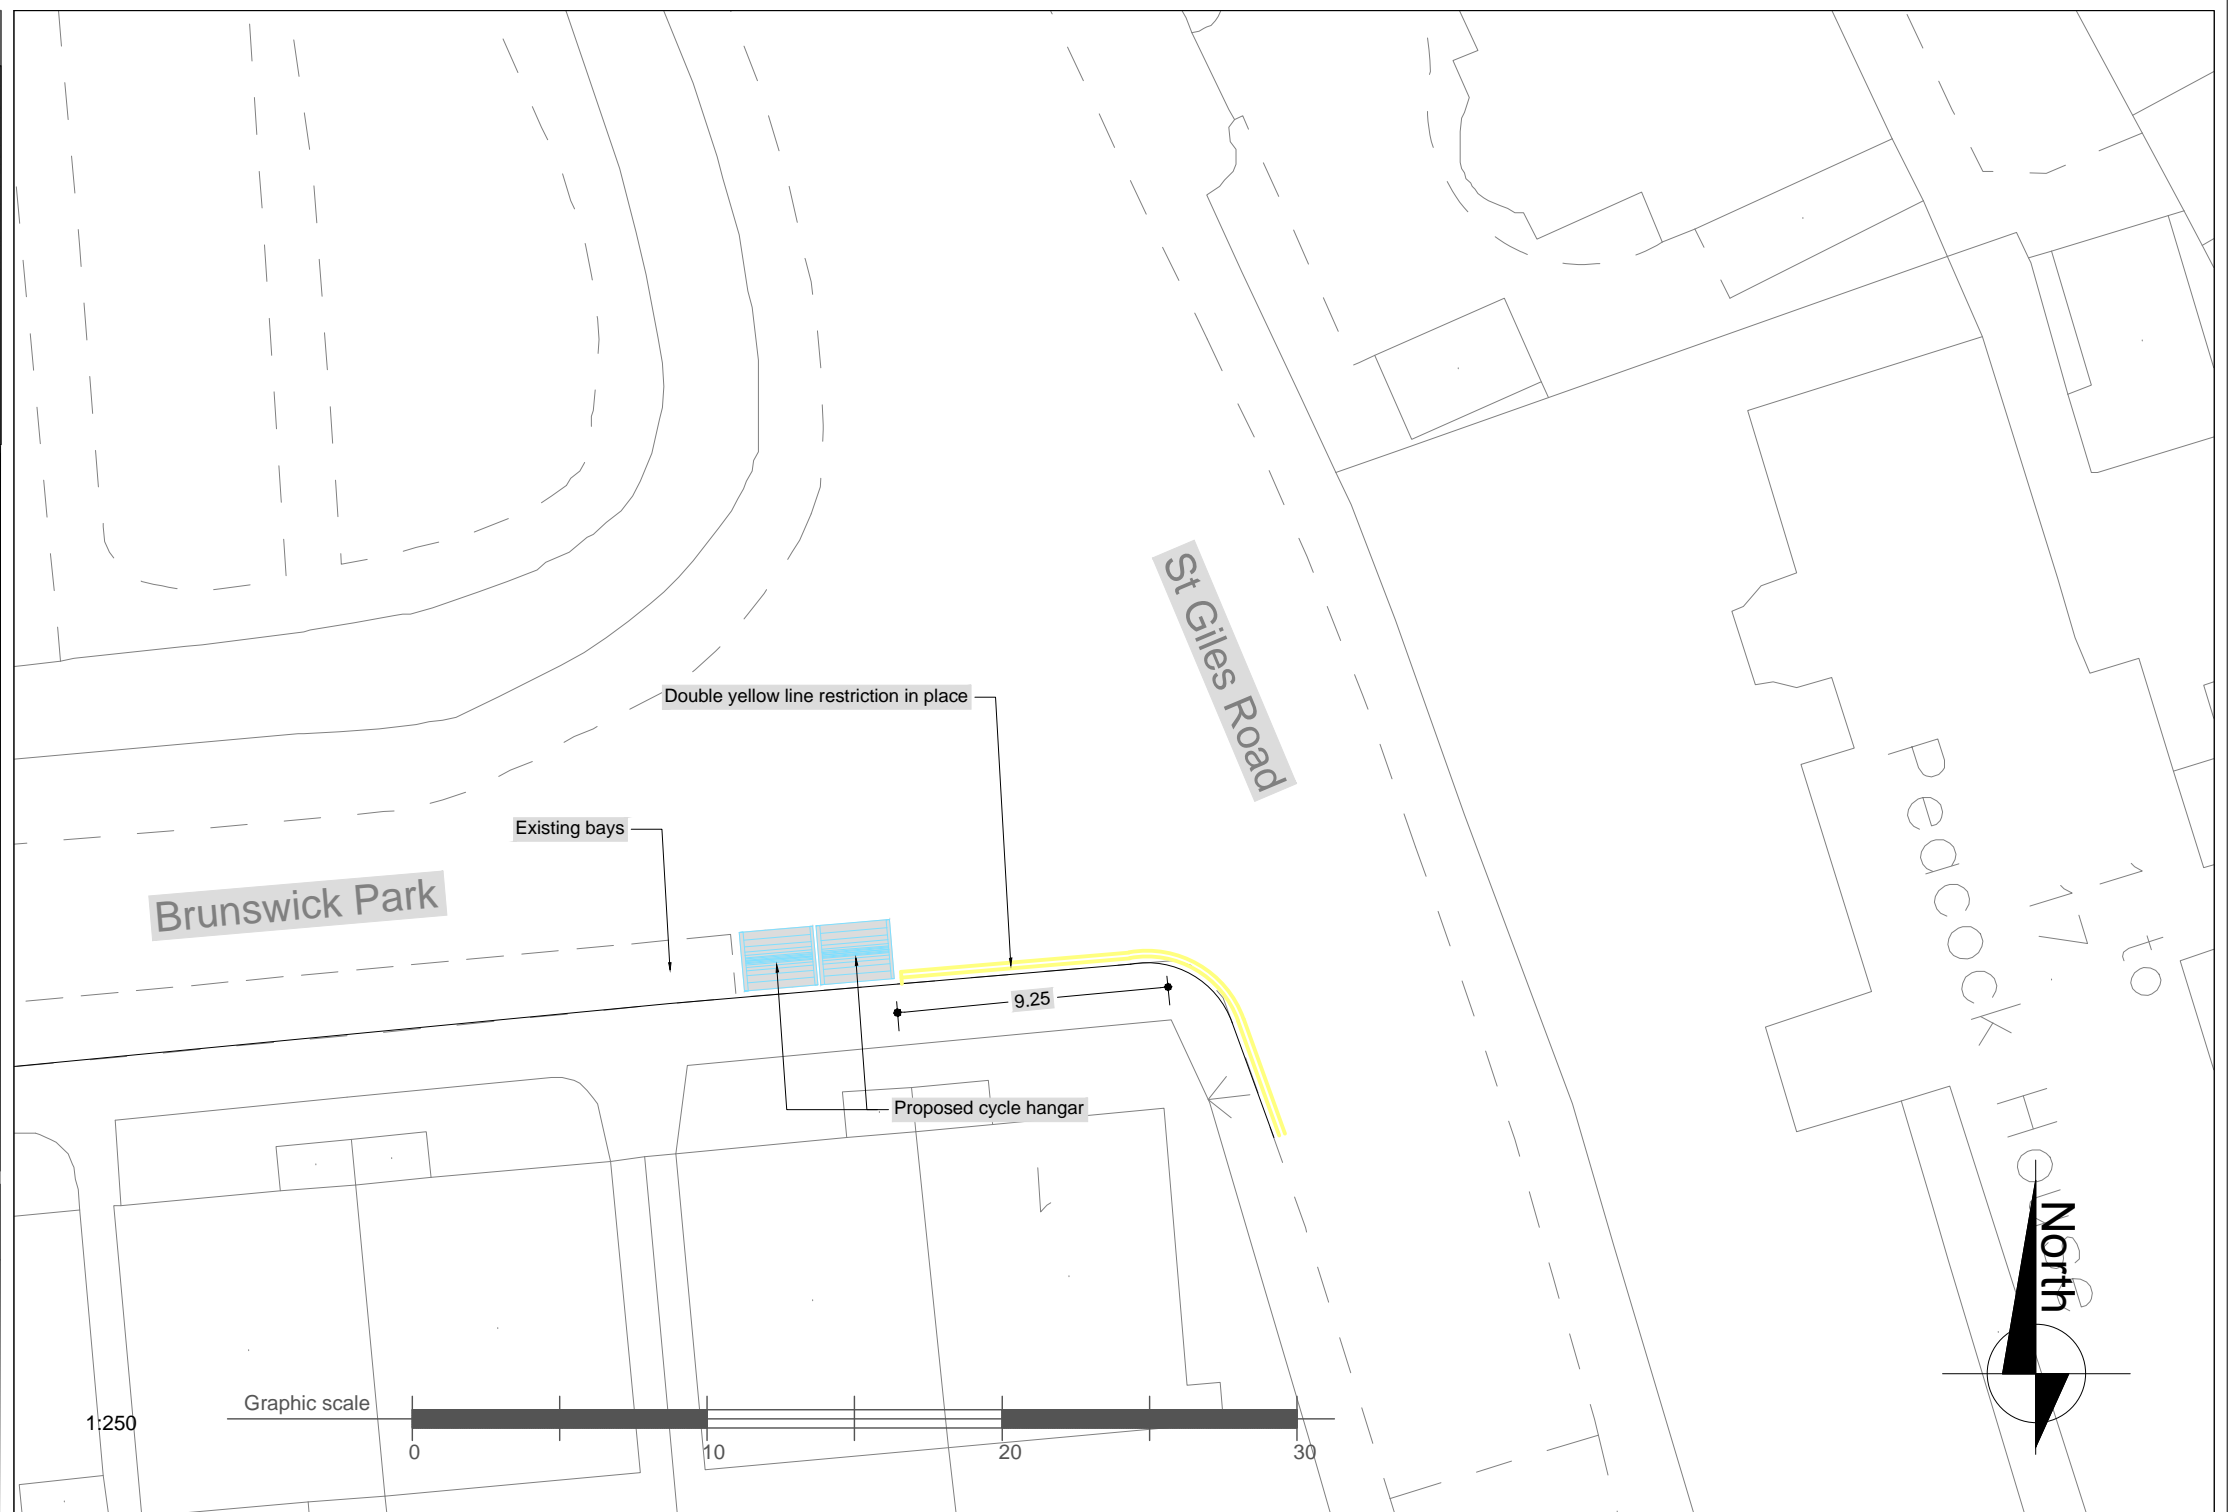

Rev	Date	Description	Drn	Chk	App
0	03/07/2018	OUTLINE DESIGN	IG	AS	RW

Project	Community council SOUTHWARK - CAMBERWELL				
107726 BRUNSWICK PARK	Ward(s) BRUNSWICK PARK				
Drawing Title	Date	Scale	Drn	Rev	App
PROPOSED CYCLE HANGER	03/07/18	1:250	IG	AS	RW
	Drawing number	Status			
	BRU1	Rev0			

Community council SOUTHWARK - CAMBERWELL					
Ward(s) BRUNSWICK PARK					
Date	Scale	Drn	Rev	App	
03/07/18	1:250	IG	AS	RW	
Drawing number		Status			
BRU1		Rev0			



**Highways Division  
Transport projects  
Minor Works**

Environment and Social  
Regeneration  
Floor 3, Hub 2  
160 Tooley Street  
PO Box 64529  
London SE1P 5LX

? Crown copyright and database rights 2014 Ordnance Survey (0)100019252