


Key

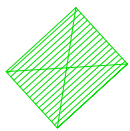

Proposed Bike Hangar



Existing parking bay





Lighting column




Existing Tree



Existing Double Yellow Line

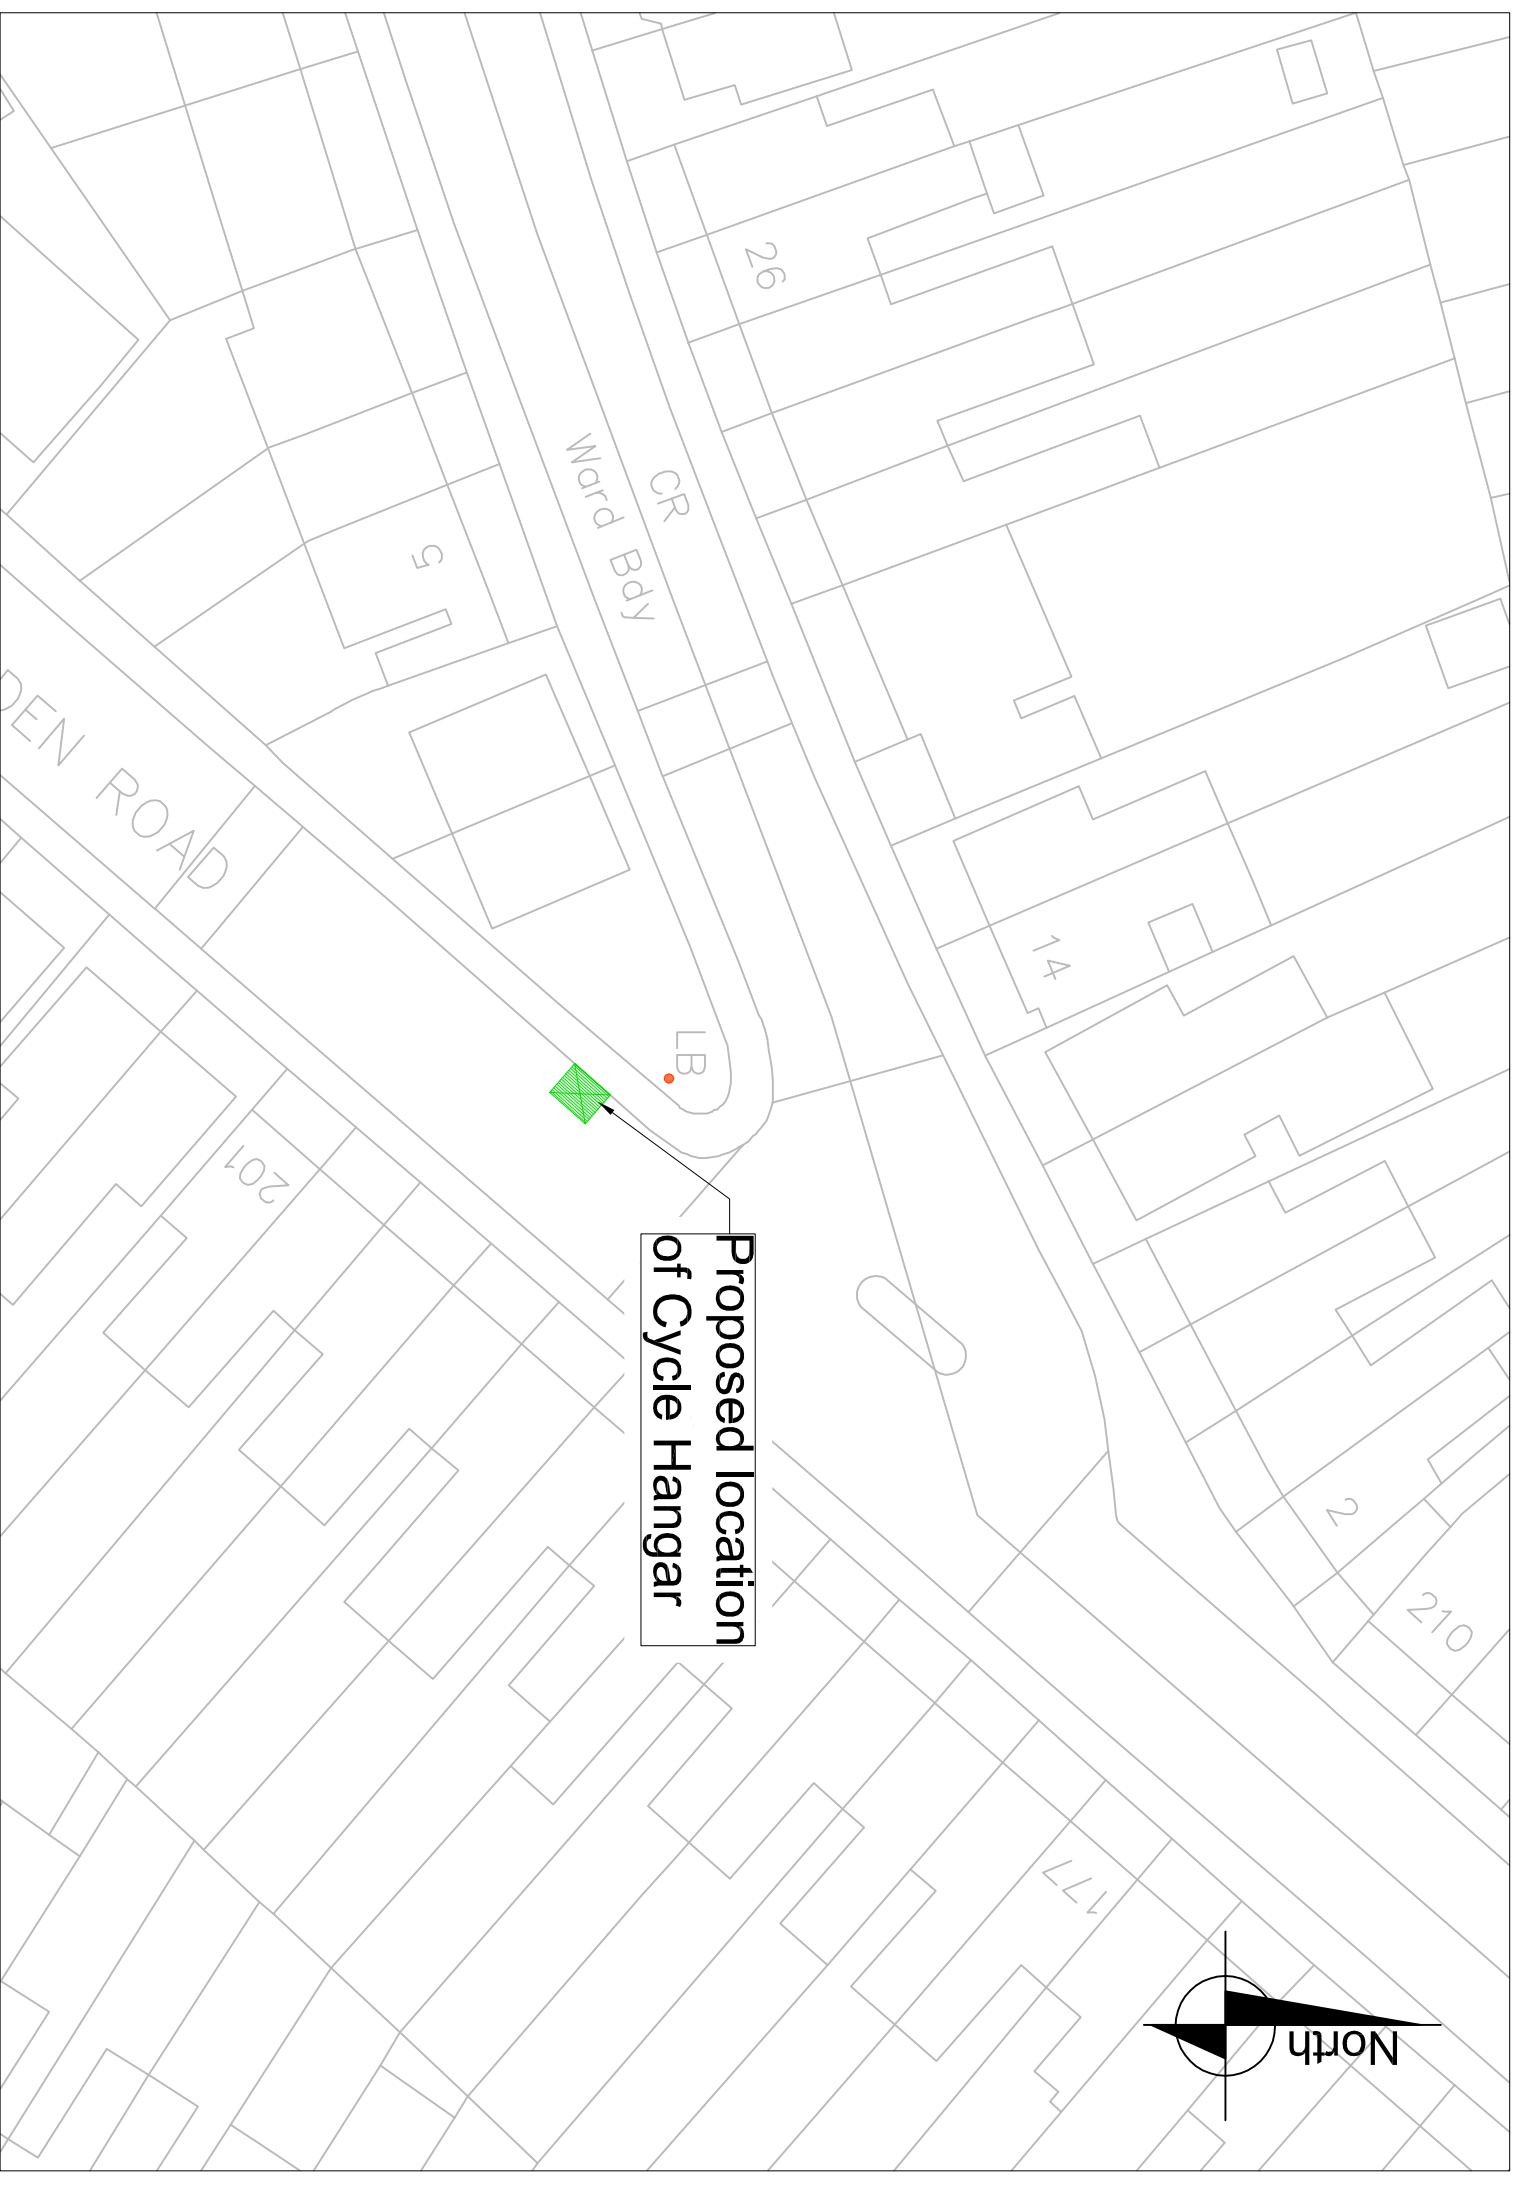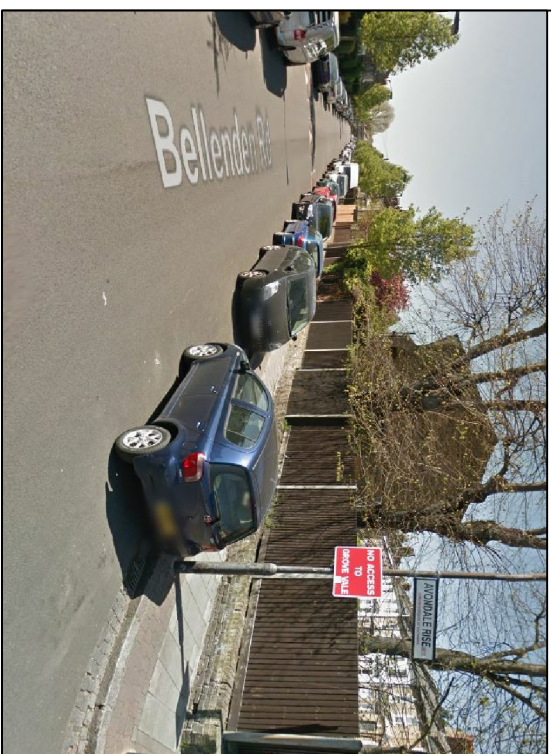

Proposed location of Cycle Hangar

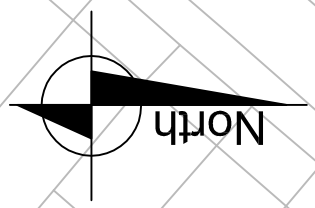


Rev	Date	Description	Dm	Chk	App

Project
18/19 Devolved Highways

Drawing Title
Bellenden Road - Proposed Cycle Hangar

Community council		Ward(s)		The Lane	
Peckham and Nunhead		The Lane			
Date	Scale	Dm	Rev	App	
Jun 18	1:250	LA			
Drawing number	Status				
CH 052 - Bellenden Road					

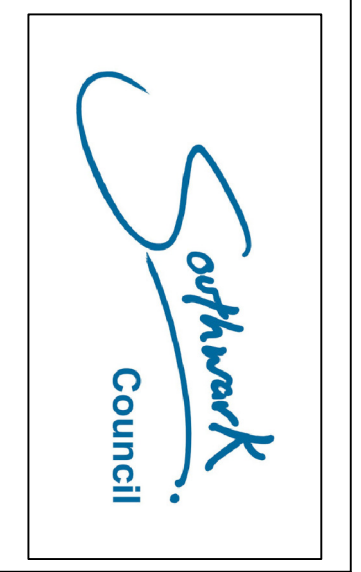

Highways Division
Transport projects
Minor Works

Environment and Social
Regeneration
Floor 3, Hub 2
160 Tooley Street
PO Box 64529
London SE1P 5LX

© Crown copyright and database rights 2014 Ordnance Survey (0110019292)