


Key

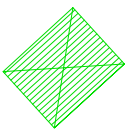

Proposed Bike Hangar



Existing parking bay





Lighting column



Existing Tree



Existing Double Yellow Line

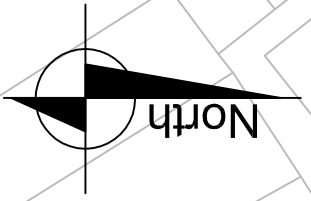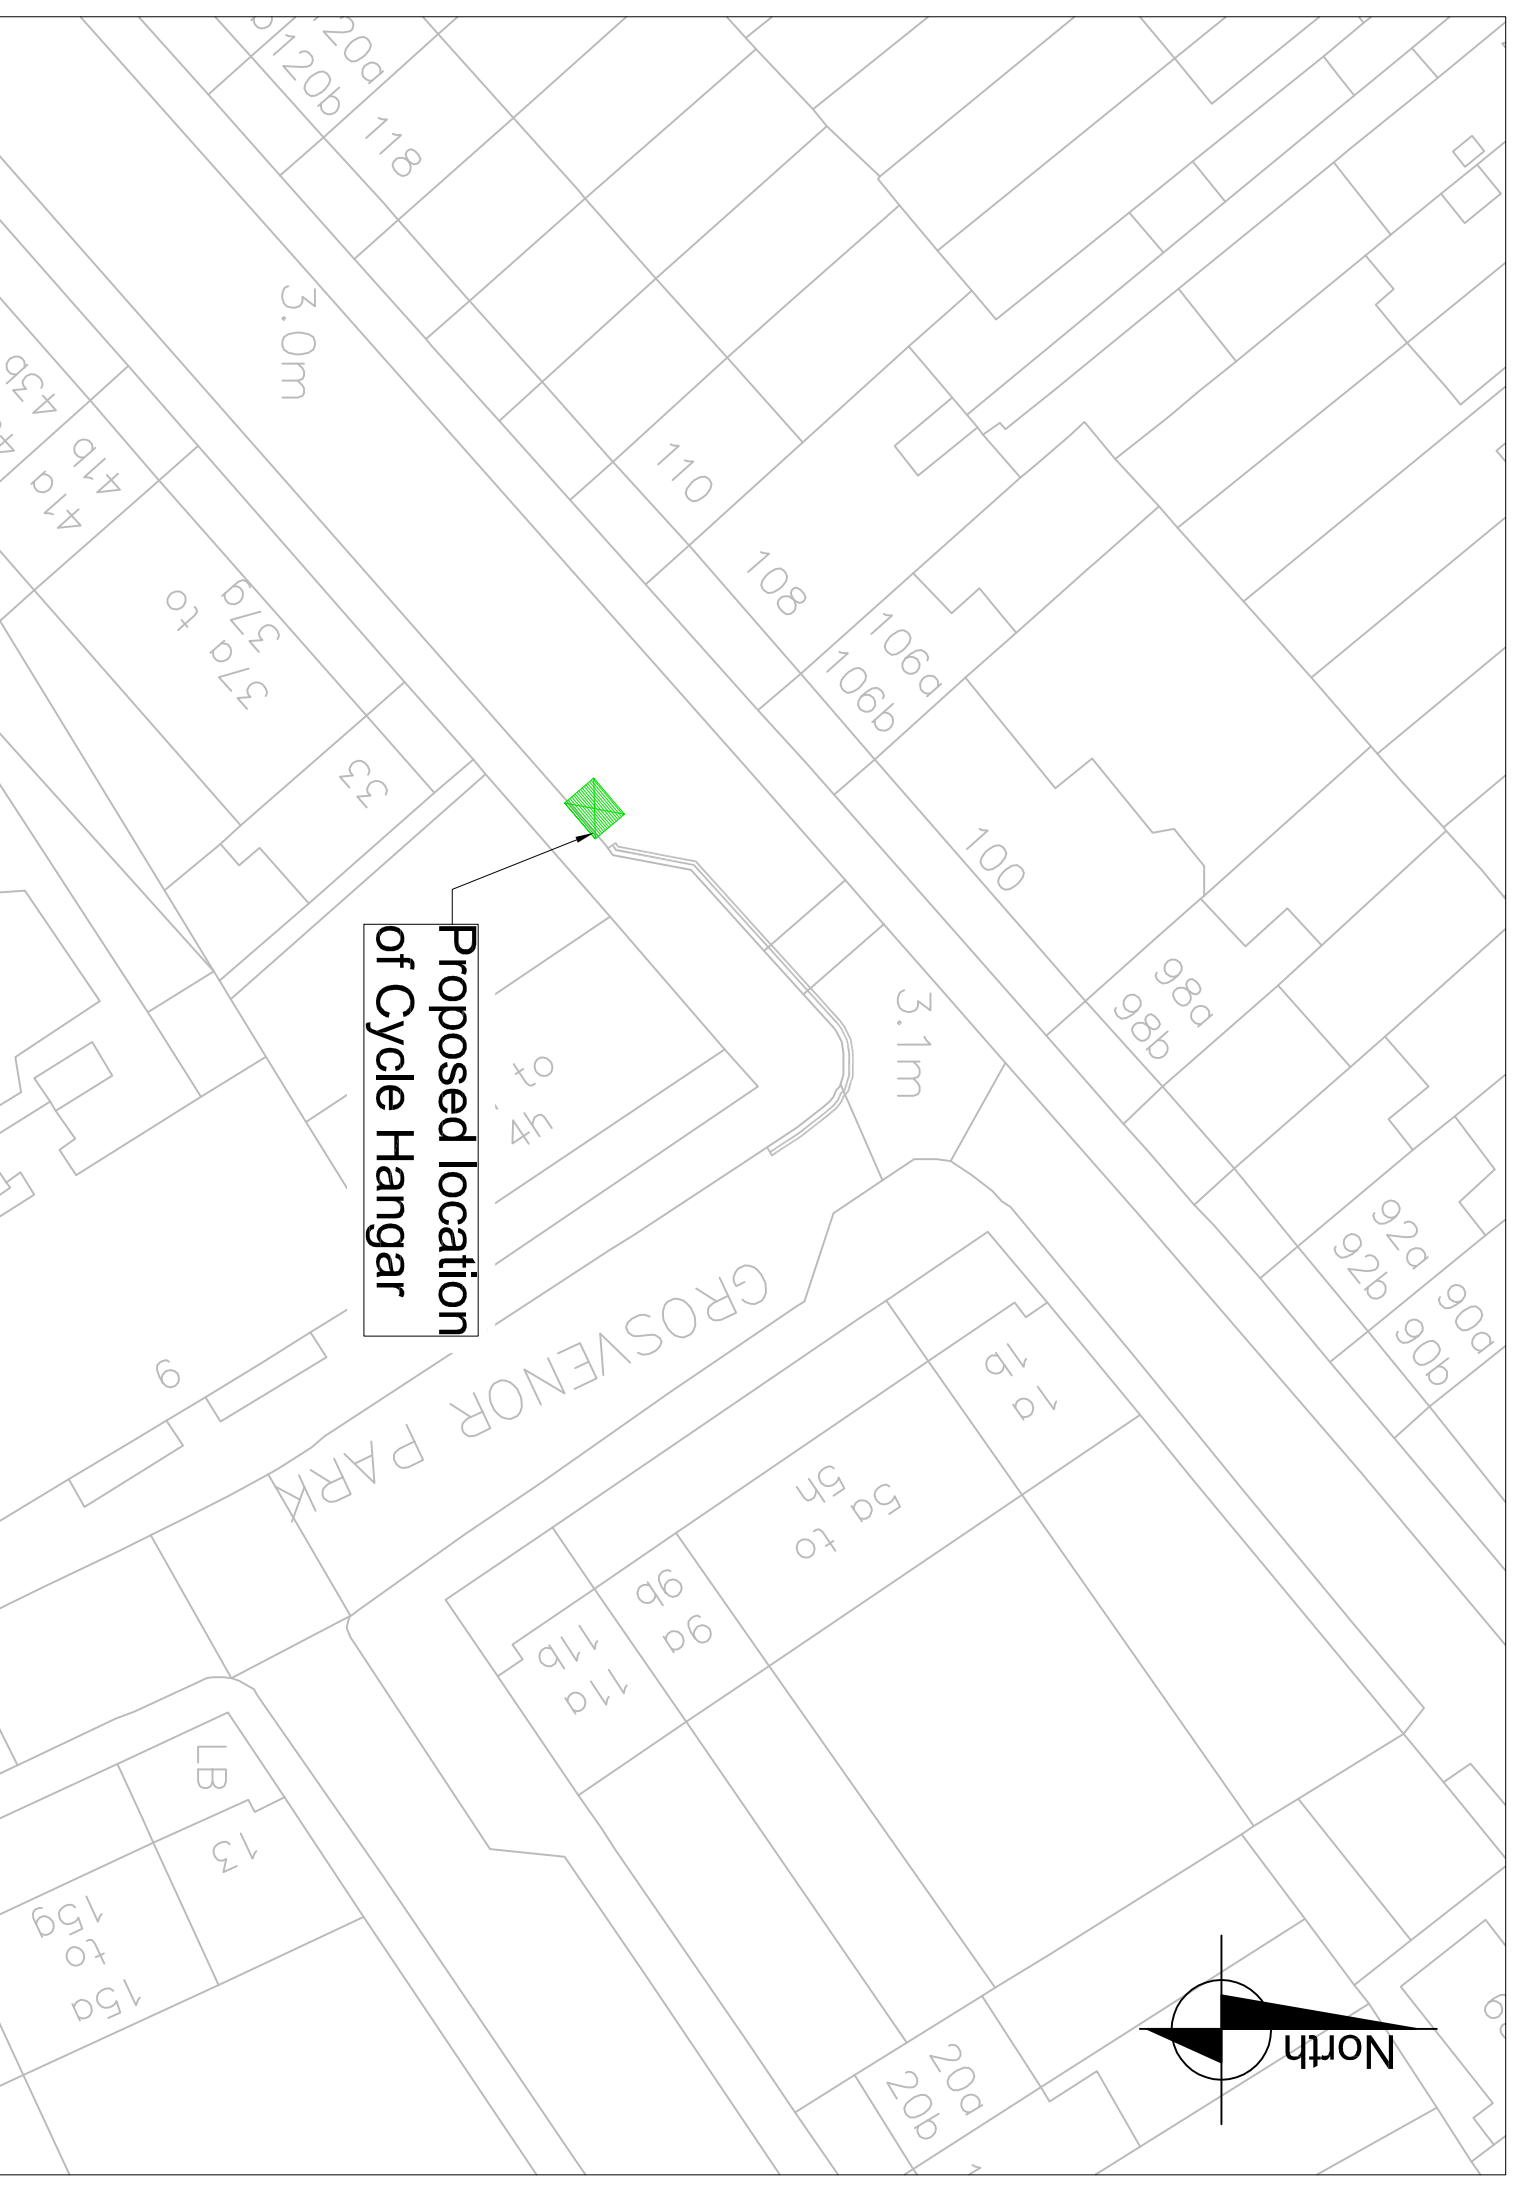


Rev	Date	Description	Dm	Chk	App

Project
18/19 Devolved Highways

Drawing Title
Grosvenor Terrace - Proposed Cycle Hangar

Community council Camberwell		Ward(s) Camberwell Green	
Date Jun 18	Scale 1:250	Dm LA	Rev
Drawing number CH 055- Grosvenor Terrace		Status 	

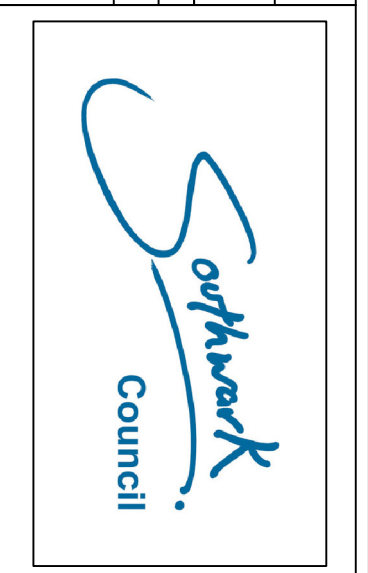

Highways Division
Transport projects
Minor Works

Environment and Social
Regeneration
Floor 3, Hub 2
160 Tooley Street
PO Box 64529
London SE1P 5LX

© Crown copyright and database rights 2014 Ordnance Survey (0100019282)