


- NOTES:**
1. Dimensions in meters, unless otherwise stated.
 2. This drawing should be read in conjunction with other relevant engineering details, drawings & specifications.
 3. In case of any discrepancy, the bounded prevails over what is drawn.
 4. Any discrepancies should be reported to the design engineer immediately, so that clarification can be sought prior to the commencement of works.
 5. The dimensions must be rectified on site before construction.
 6. All works are to be in accordance with Southwark borough council specification and standards.

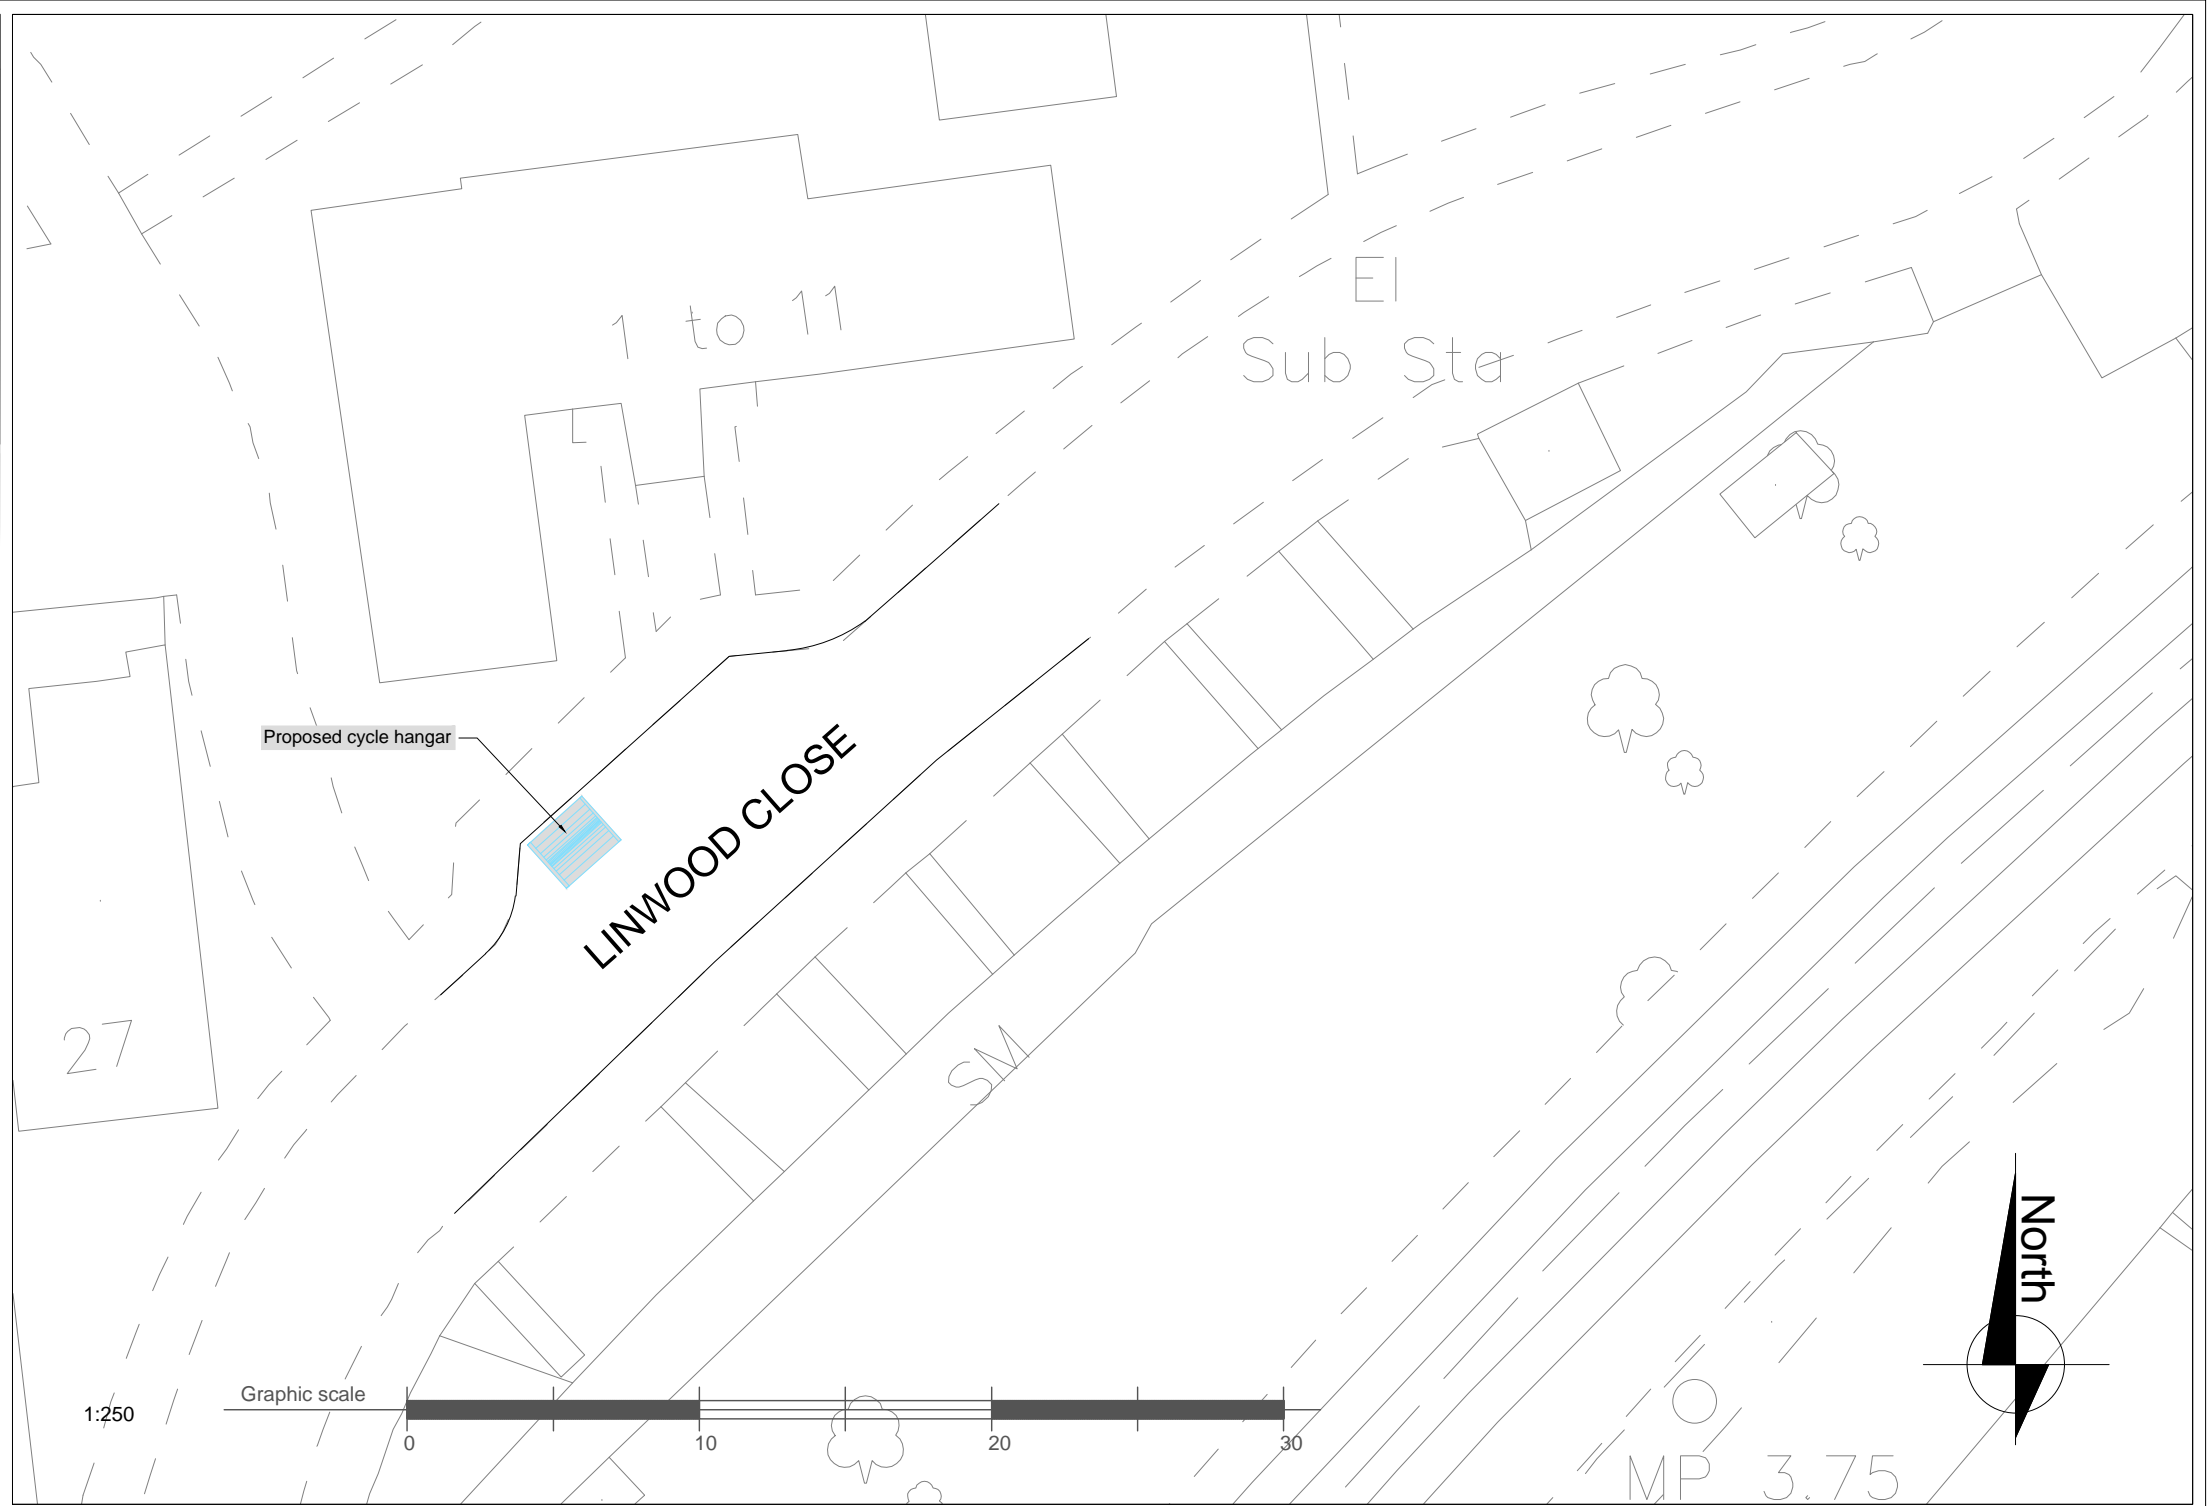

Rev	Date	Description	Drn	Chk	App
0	03/07/2018	OUTLINE DESIGN	IG	AS	RW

Project	Community council SOUTHWARK - CAMBERWELL				
107735 LINWOOD CLOSE	Ward(s) SOUTH CAMBERWELL				
Drawing Title	Date	Scale	Drn	Rev	App
PROPOSED CYCLE HANGAR	03/07/18	1:250	IG	AS	RW
	Drawing number	Status			
	LIN1	Rev0			

--	--	--	--	--	--

**Highways Division
Transport projects
Minor Works**

Environment and Social
Regeneration
Floor 3, Hub 2
160 Tooley Street
PO Box 64529
London SE1P 5LX