

KEY PLAN:




KEY:



NOTES:

1. Dimensions in meters, unless otherwise stated.
2. This drawing should be read in conjunction with other relevant engineering details, drawings & specifications.
3. In case of any discrepancy, the bounded prevails over what is drawn.
4. Any discrepancies should be reported to the design engineer immediately, so that clarification can be sought prior to the commencement of works.
5. The dimensions must be rectified on site before construction.
6. All works are to be in accordance with Southwark borough council specification and standards.

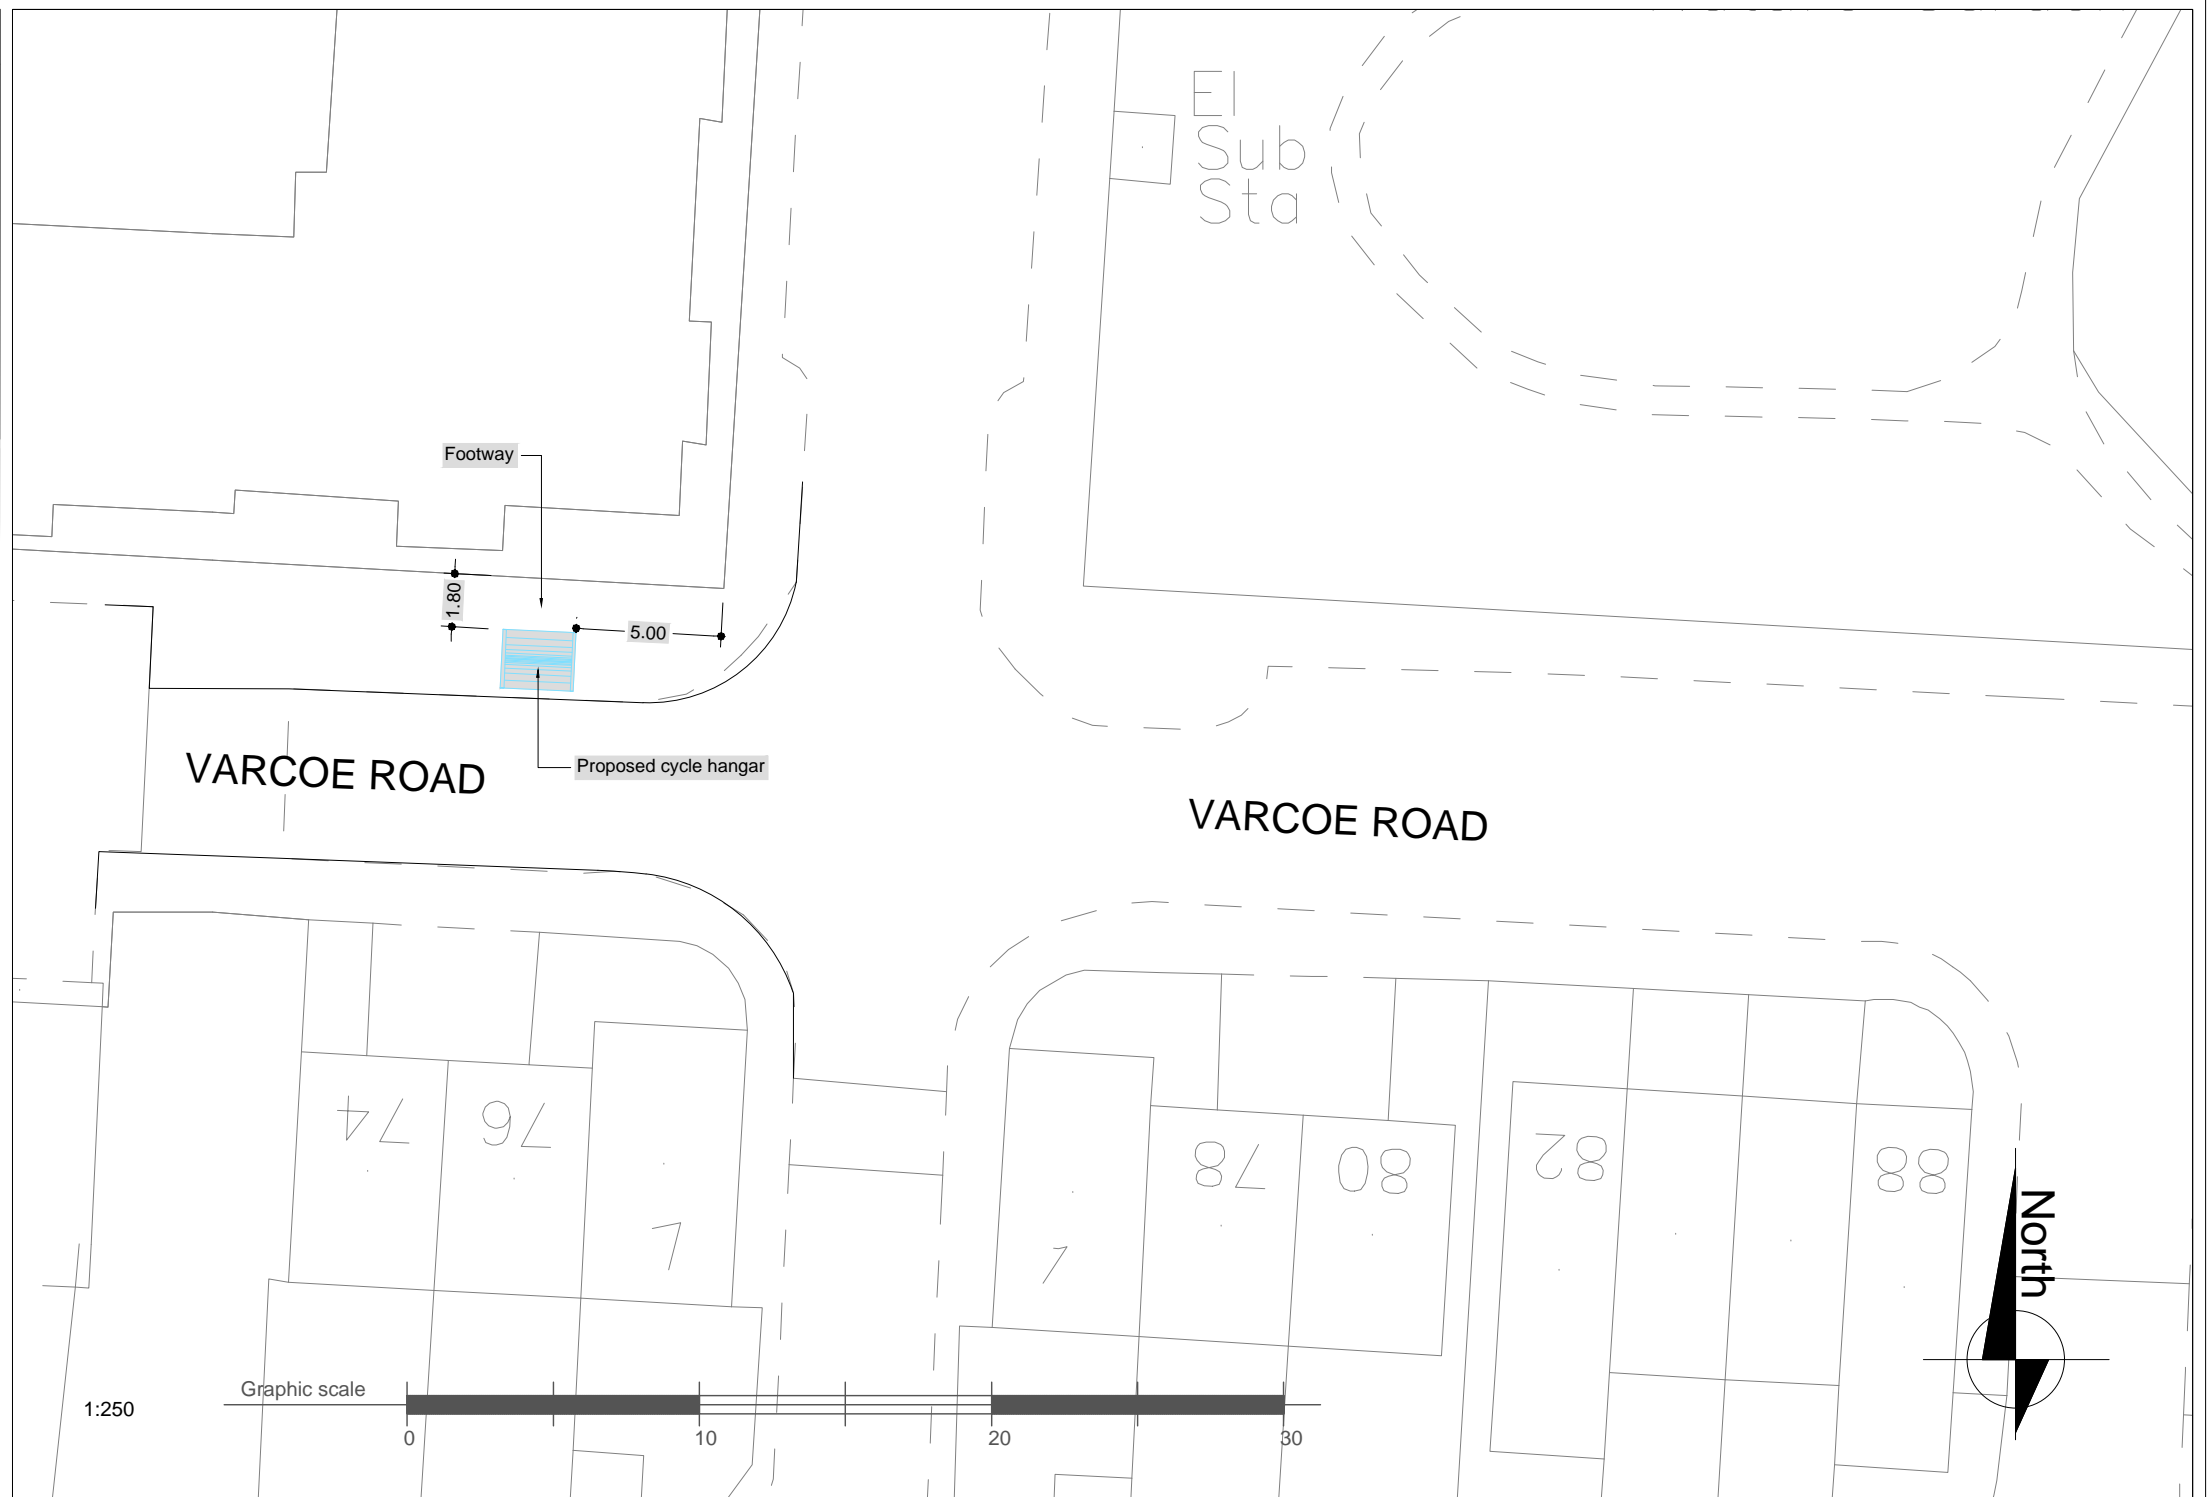

Rev	Date	Description	Drn	Chk	App
0	03/07/2018	OUTLINE DESIGN	IG	AS	RW

Project	Community council			
107798 VARCOE ROAD	SOUTHWARK - ROTHERHITHE			
Drawing Title	Ward(s)			
PROPOSED CYCLE HANGAR	ROTHERHITHE - LIVESEY			
Date	Scale	Drn	Rev	App
03/07/18	1:250	IG	AS	RW
Drawing number	Status			
VAR1	Rev0			

Community council				
SOUTHWARK - ROTHERHITHE				
Ward(s)				
ROTHERHITHE - LIVESEY				
Date	Scale	Drn	Rev	App
03/07/18	1:250	IG	AS	RW
Drawing number	Status			
VAR1	Rev0			



**Highways Division
Transport projects
Minor Works**

Environment and Social
Regeneration
Floor 3, Hub 2
160 Tooley Street
PO Box 64529
London SE1P 5LX