



KEY PLAN:

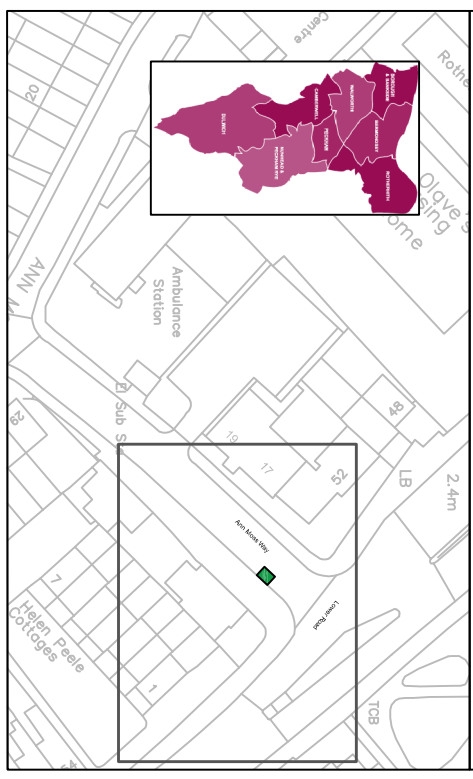

KEY:

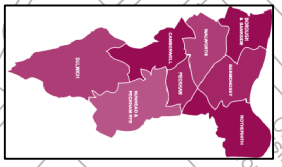


**PROPOSED
CYCLE
HANGAR**

NOTES:

1. Dimensions in meters, unless otherwise stated.
2. This drawing should be read in conjunction with other relevant engineering details, drawings & specifications.
3. Any discrepancies should be reported to the design engineer immediately, so that clarification can be sought prior to the commencement of works.
4. The dimensions must be recified on site before construction.
5. All works are to be in accordance with Southwark borough council specification and standards.

OBSERVATIONS:

1. All road signs to be class 1 material.
2. All non-illuminated signs and supplementary plates to be retro-reflective.
3. Mounting heights of all signs to be: 2.1 m.

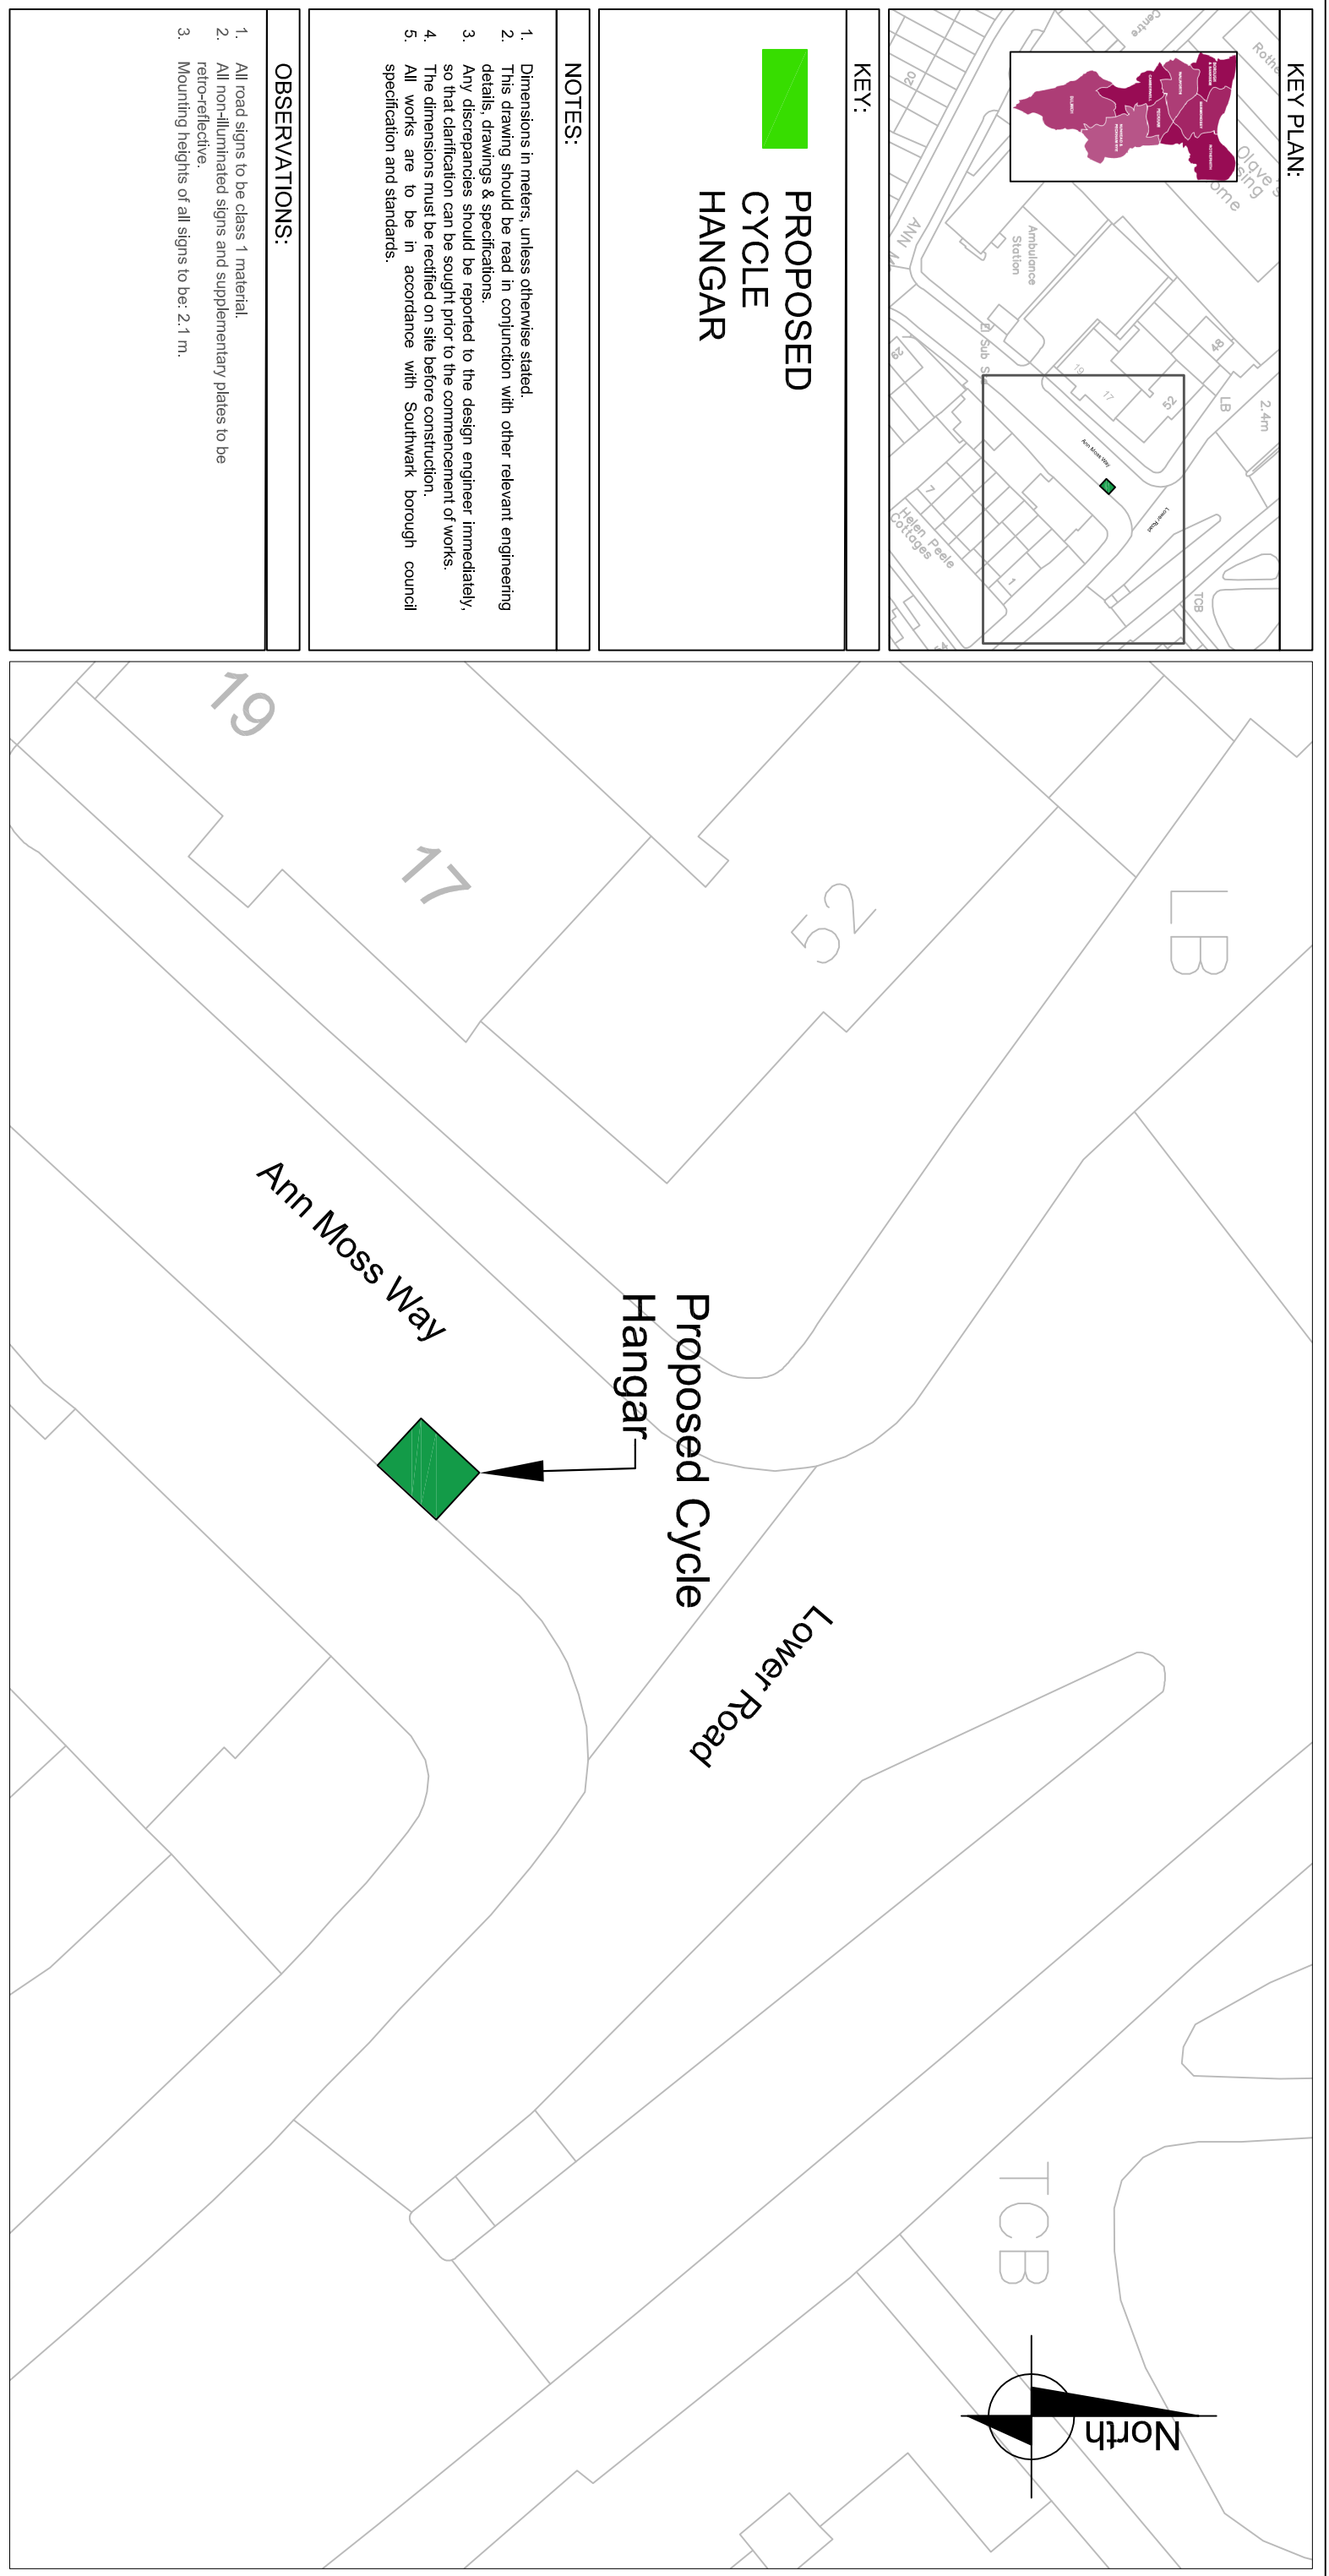

Rev	Date	Description	Dm	Chk	App
0	--/--/----	--	--	--	--

Project
Cycle Hangars 18-19

Drawing Title
CH070 Ann Moss Way

Community council		Bermundsey and Rotherhithe		
Ward(s)		Rotherhithe		
Date	Scale	Dm	Rev	App
8/1/2018	1:200	KH	TA	AS
Drawing number	Status			
AMW1	Masterplan			



**Highways Division
Transport projects
Minor Works**

Environment and Social
Regeneration
Floor 3, Hub 2
160 Tootley Street
PO Box 64529
London SE1P 5LX

